

NODE POINT
MEASUREMENTS

C-D = 14'-3"
C-E = 22'-3"
C-F = 18'-10"
C-G = 16'-10"
C-H = 26'-5"
C-I = 31'-0"
C-J = 29'-1"
C-K = 25'-2"
C-L = 26'-8"
C-M = 17'-10"

D-E = 8'-4"
D-F = 9'-11"
D-G = 16'-10"
D-H = 12'-10"
D-I = 17'-1"
D-J = 15'-3"
D-K = 16'-8"
D-L = 18'-7"
D-M = 19'-10"

E-F = 9'-4"
E-G = 23'-4"
E-H = 8'-10"
E-I = 8'-10"
E-J = 7'-0"
E-K = 13'-5"
E-L = 15'-4"
E-M = 22'-11"

H-I = 11'-4"
H-J = 10'-10"
H-K = 22'-1"
H-L = 23'-11"
H-M = 31'-2"

I-J = 2'-0"
I-K = 15'-5"
I-L = 16'-10"
I-M = 28'-11"

J-K = 14'-0"
J-L = 15'-6"
J-M = 27'-1"

K-L = 2'-0"
K-M = 15'-3"


L-M = 15'-4"

F-G = 26'-7"
F-H = 18'-0"
F-I = 15'-4"
F-J = 13'-5"
F-K = 7'-0"
F-L = 8'-10"
F-M = 13'-10"

G-H = 21'-2"
G-I = 30'-11"
G-J = 29'-7"
G-K = 33'-5"
G-L = 35'-4"
G-M = 32'-7"

RADII

C = 8' RADIUS
D = 8' RADIUS
E = 4' RADIUS
F = 4 RADIUS
G = 8'-10" RADIUS
H = 4'-10" RADIUS
I = 4'-10" RADIUS
J = 2'-10" RADIUS
K = 2'-10" RADIUS
L = 4'-10" RADIUS
M = 9'-10" RADIUS

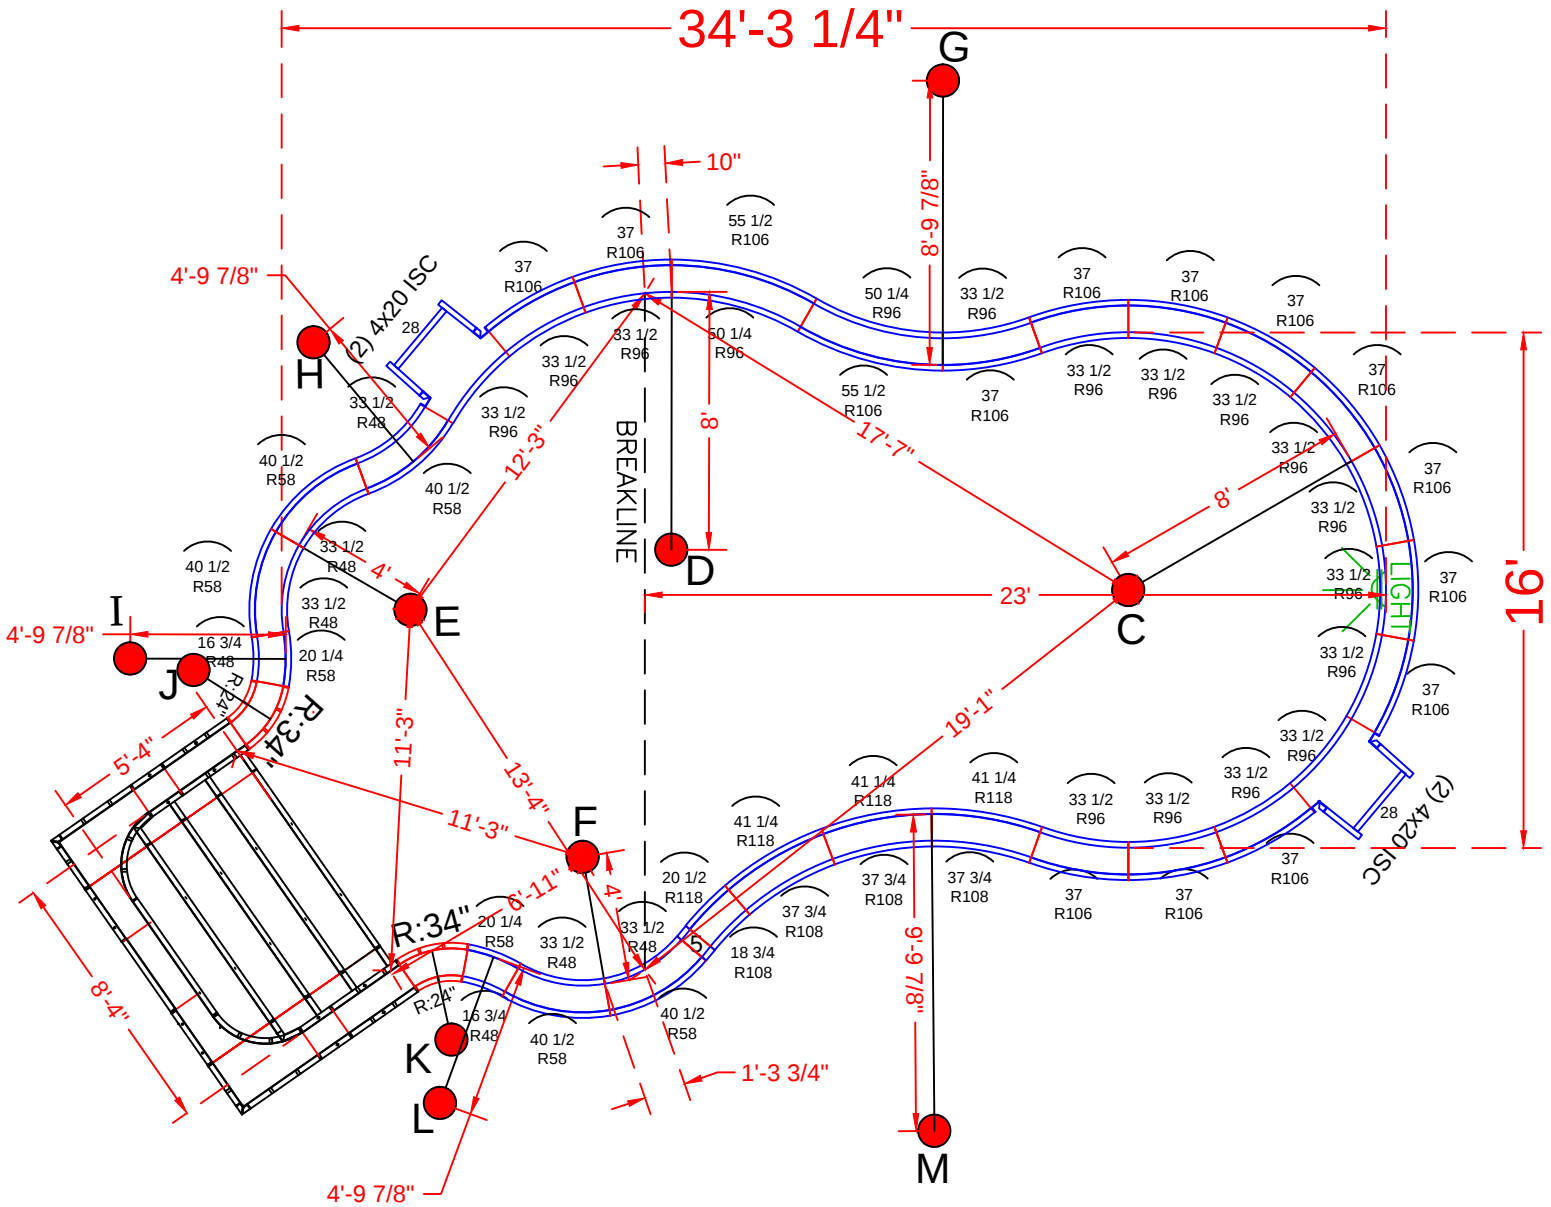

NOTE: SEE CONSTRUCTION PLANS FOR POOL LOCATION

POOL PANEL DESCRIPTIONS

QTY.	DESCRIPTION
1	8'-4" x 5'-4" x 48" Step Assembly w/ 2' Radius
4	4" x 20" x 48" Adj Offset Hinged ISC (Pilaster)
2	Straight Panels
2	5" x 48" Straight
2	28" x 48" Straight
	Radius Panels
2	18 1/4 x 48" 24" Radius 45° Inside Corners-SA
2	26 x 48" 34" Radius 45° Outside Corners-SA
2	16 3/4" x 48" 48" Radius Panel
2	20 1/4" x 48" 58" Radius Panel
5	33 1/2" x 48" 48" Radius Panel
5	40 1/2" x 48" 58" Radius Panel
15	33 1/2" x 48" 96 Radius Panel
13	37" x 48" 106 Radius Panel
2	50 1/4"x 48" 96" Radius OS Panel
2	55 1/2"x 48" 106" Radius IS Panel
1	18 3/4"x 48" 108" Radius OS Panel
1	20 1/2"x 48" 118" Radius IS Panel
3	37 3/4"x 48" 108" Radius Panel
3	41 1/4"x 48" 118" Radius Panel

TARNIOWY 11 Carole Court

16' x 21'-6" x 39'-5" - 10" Concrete Wall Aspen
w/ 8'-4" x 5'-4" Vinyl Covered Steps

Pool Perimeter = 104'

Pool Area = 574 S. F.

Approximate Gallons of Pool: 21,000 Gallons

Concrete Yards

- Pool Walls & Steps: 19 yards (17.98 exact)

PANEL LAYOUT

JOB #: 555477
DATE: 9-16-2019
DRAWN BY: SA

REVISIONS



SEASONAL WORLD
WE BUILD BACKYARDS!

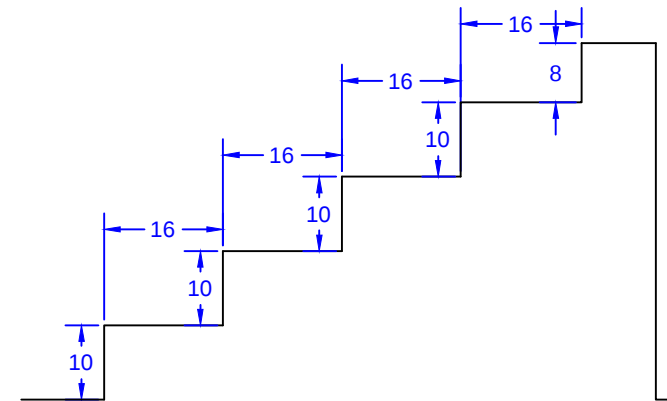


Diagram illustrating the layout of a 10-foot wide tie beam with various offsets and dimensions:

- Top Tie:** 77 15/16" Full. Offset: 2 5/16".
- Bottom Tie:** 79 11/16" Full. Offset: 2 5/16".
- 2nd Bottom Tie:** 58" Full. Offset: 2 5/16".
- 3rd Top Tie:** 42" Full. Offset: 2 5/16".
- 2nd Top Tie:** 26" Full. Offset: 2 5/16".
- 10" Full Tie:** 13 15/16" Full. Offset: 2 5/16".

Qty(4)	8'-4" Step
Qty(2)	
Qty(2)	
Qty(2)	
Qty(12)	

- Pool Walls & Steps: 19 yards (17.98 exact)

PAGE	QTY.	DESCRIPTION
OES 8.1	2	20 x 78 Outside Corner x 48
OES 8.2	2	10 x 52 ISC Riser Side x 48
OES 8.3	2	38 x 8 - 24" Radius ISC Top Step Riser
OES 8.4	1	52 x 8 Top Step Riser
OES 8.5	4	80 x 10 Step Riser
OES 8.6	1	52 x 48 SA Panel
OES 8.7	2	14 x 48 SA Panel

STEP DETAIL			
JOB #: 555477			
DATE: 9-16-2019			
SCALE: 1' = 1/2 "			
DRAWN BY: SA			

