


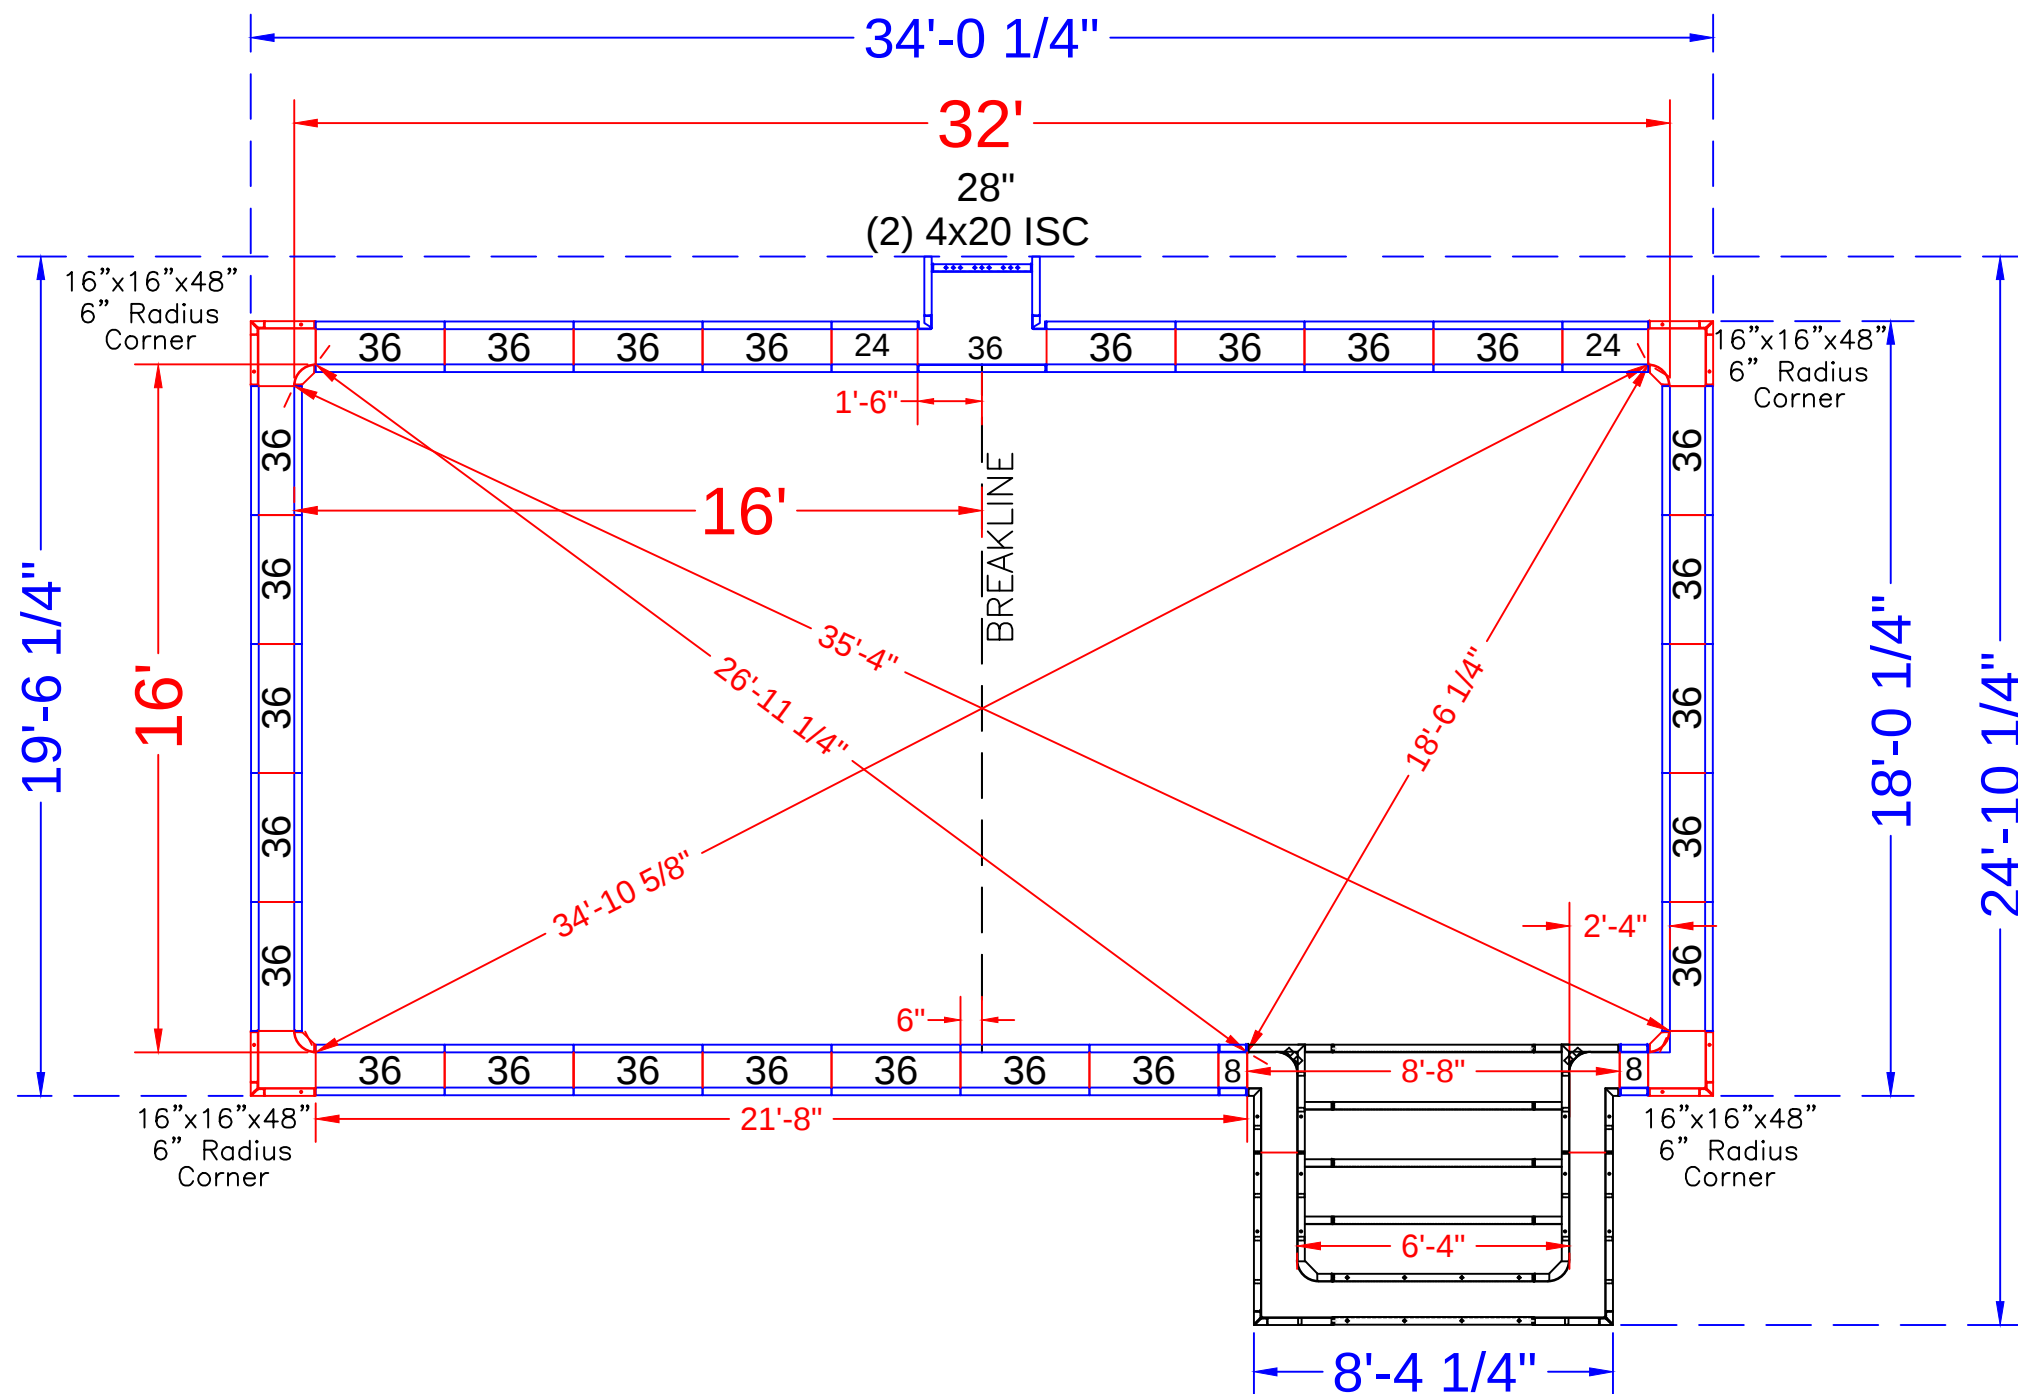

NOTE: SEE CONSTRUCTION PLAN FOR POOL LOCATION

POOL PANEL DESCRIPTIONS

QTY.	DESCRIPTION
1	6'-4" x 5'-4" x 48" Step Assembly w/6" Radius
2	4" x 20" x 48" Adj Offset Hinged ISC (Pilaster)
4	16" x 16" x 48 w/ Outside Corner-SA (6" Radius)
	STRAIGHT PANELS
4	8" x 48" Panel-SA
4	24" x 48" Panel-SA
1	28" x 48" Panel-SA
51	36" x 48" Panel-SA

TERRUSA - 15 Devon Drive



16' x 32' - 10" Concrete Wall - Rectangle
w/ Exterior Vinyl Covered Side Step 6'-4" x 5'-4"
Pool Perimeter = 105 Ln. Ft.
Pool Area = 545 Sq.Ft.
Approximate Pool Gallons: 16,400 Gallons
Concrete Yards
- Pool Walls: 18 yards

PANEL LAYOUT


JOB #: 201712
DATE: 8-13-2020
DRAWN BY: SA

REVISIONS



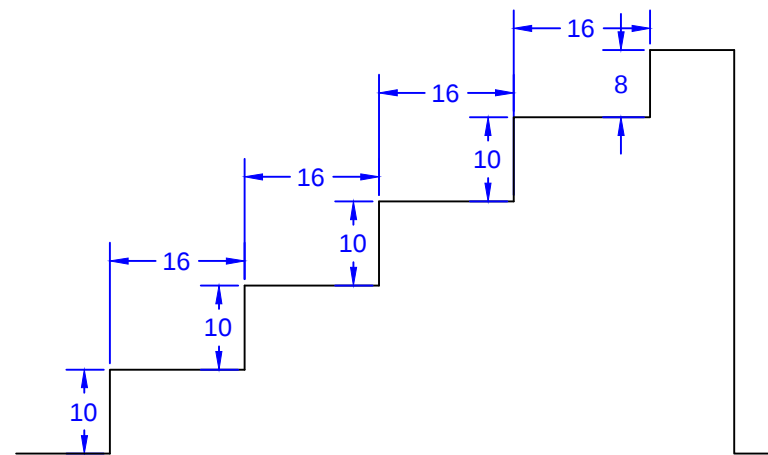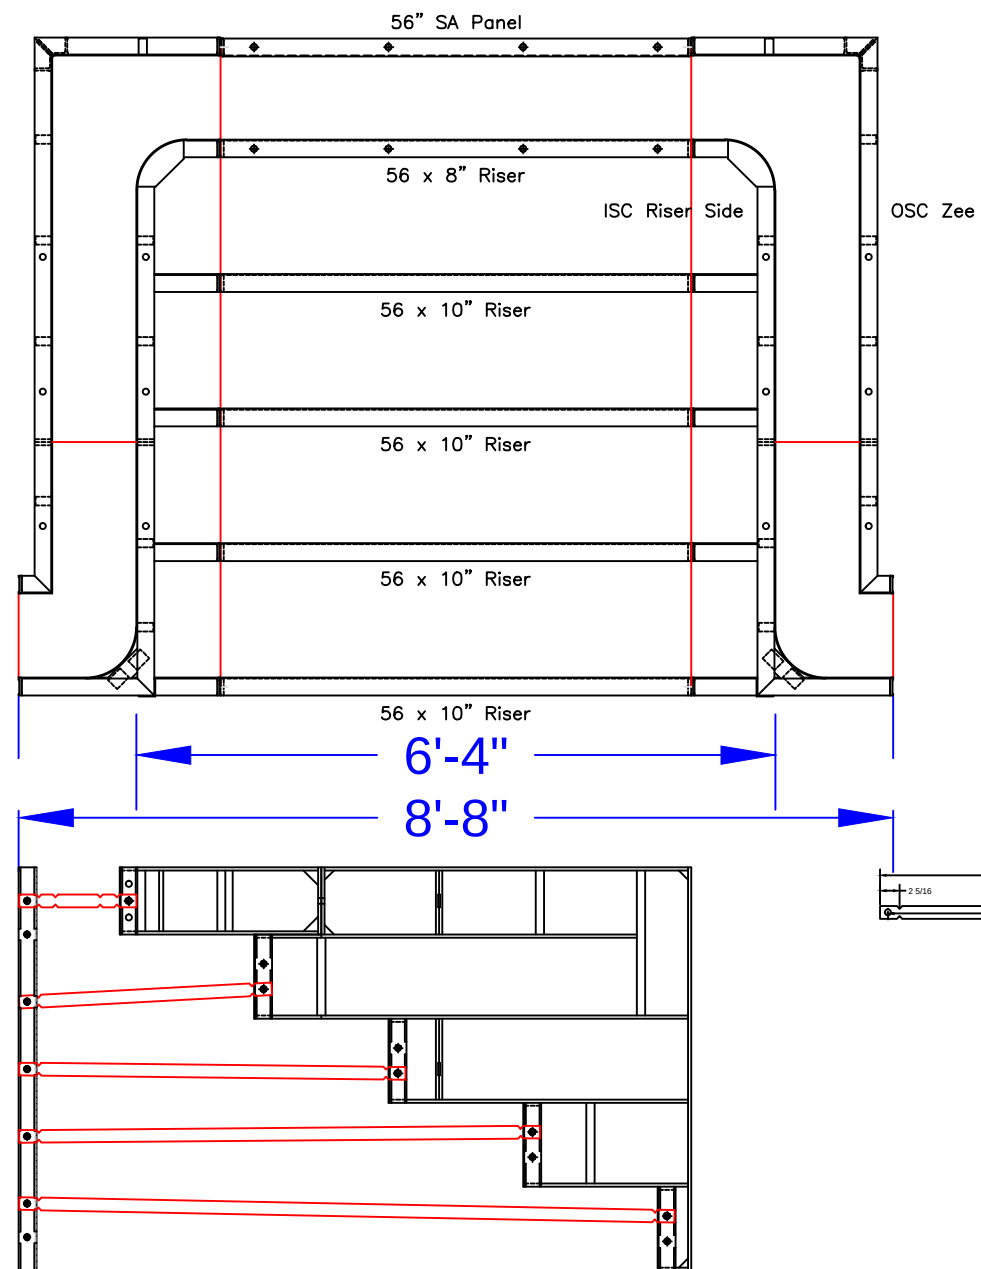

STEP TIES:

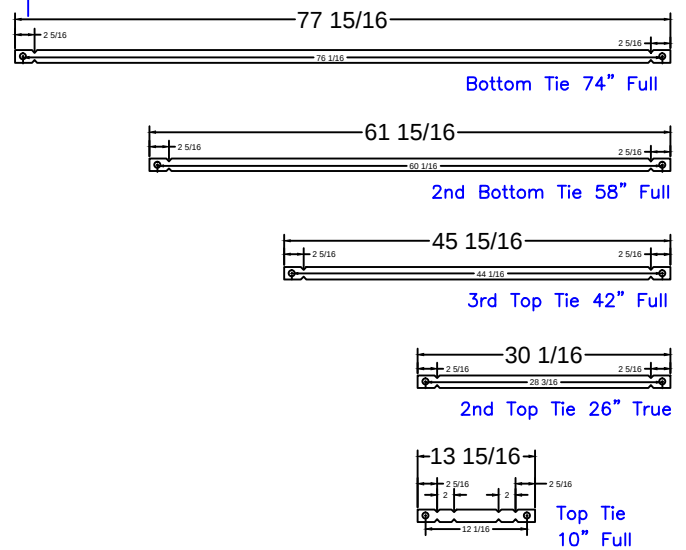

6'-4" Step
Qty(4)

Qty(2)

Qty(2)

Qty(2)

Qty(12)

STEP PANEL DESCRIPTIONS

QTY.	DESCRIPTION
4	56 x 10 Risers
1	56 x 8 Top Riser
1	56 x 48 SA Panel-Back Wall
2	4x64x20 x 48 OSC Zee Panel
2	10x64x14 x 48 ISC Riser Sides

TERRUSA - 15 Devon Drive

16' x 32' - 10" Concrete Wall - Rectangle
w/ Exterior Vinyl Covered Side Step 6'-4" x 5'-4"
Pool Perimeter = 105 Ln. Ft.
Pool Area = 545 Sq.Ft.
Approximate Pool Gallons: 16,400 Gallons
Concrete Yards
- Pool Walls: 18 yards

STEP DETAIL

JOB #: 201712
DATE: 8-13-2020
SCALE: 1' = 1/2 "
DRAWN BY: SA



SEASONAL WORLD
WE BUILD BACKYARDS!