


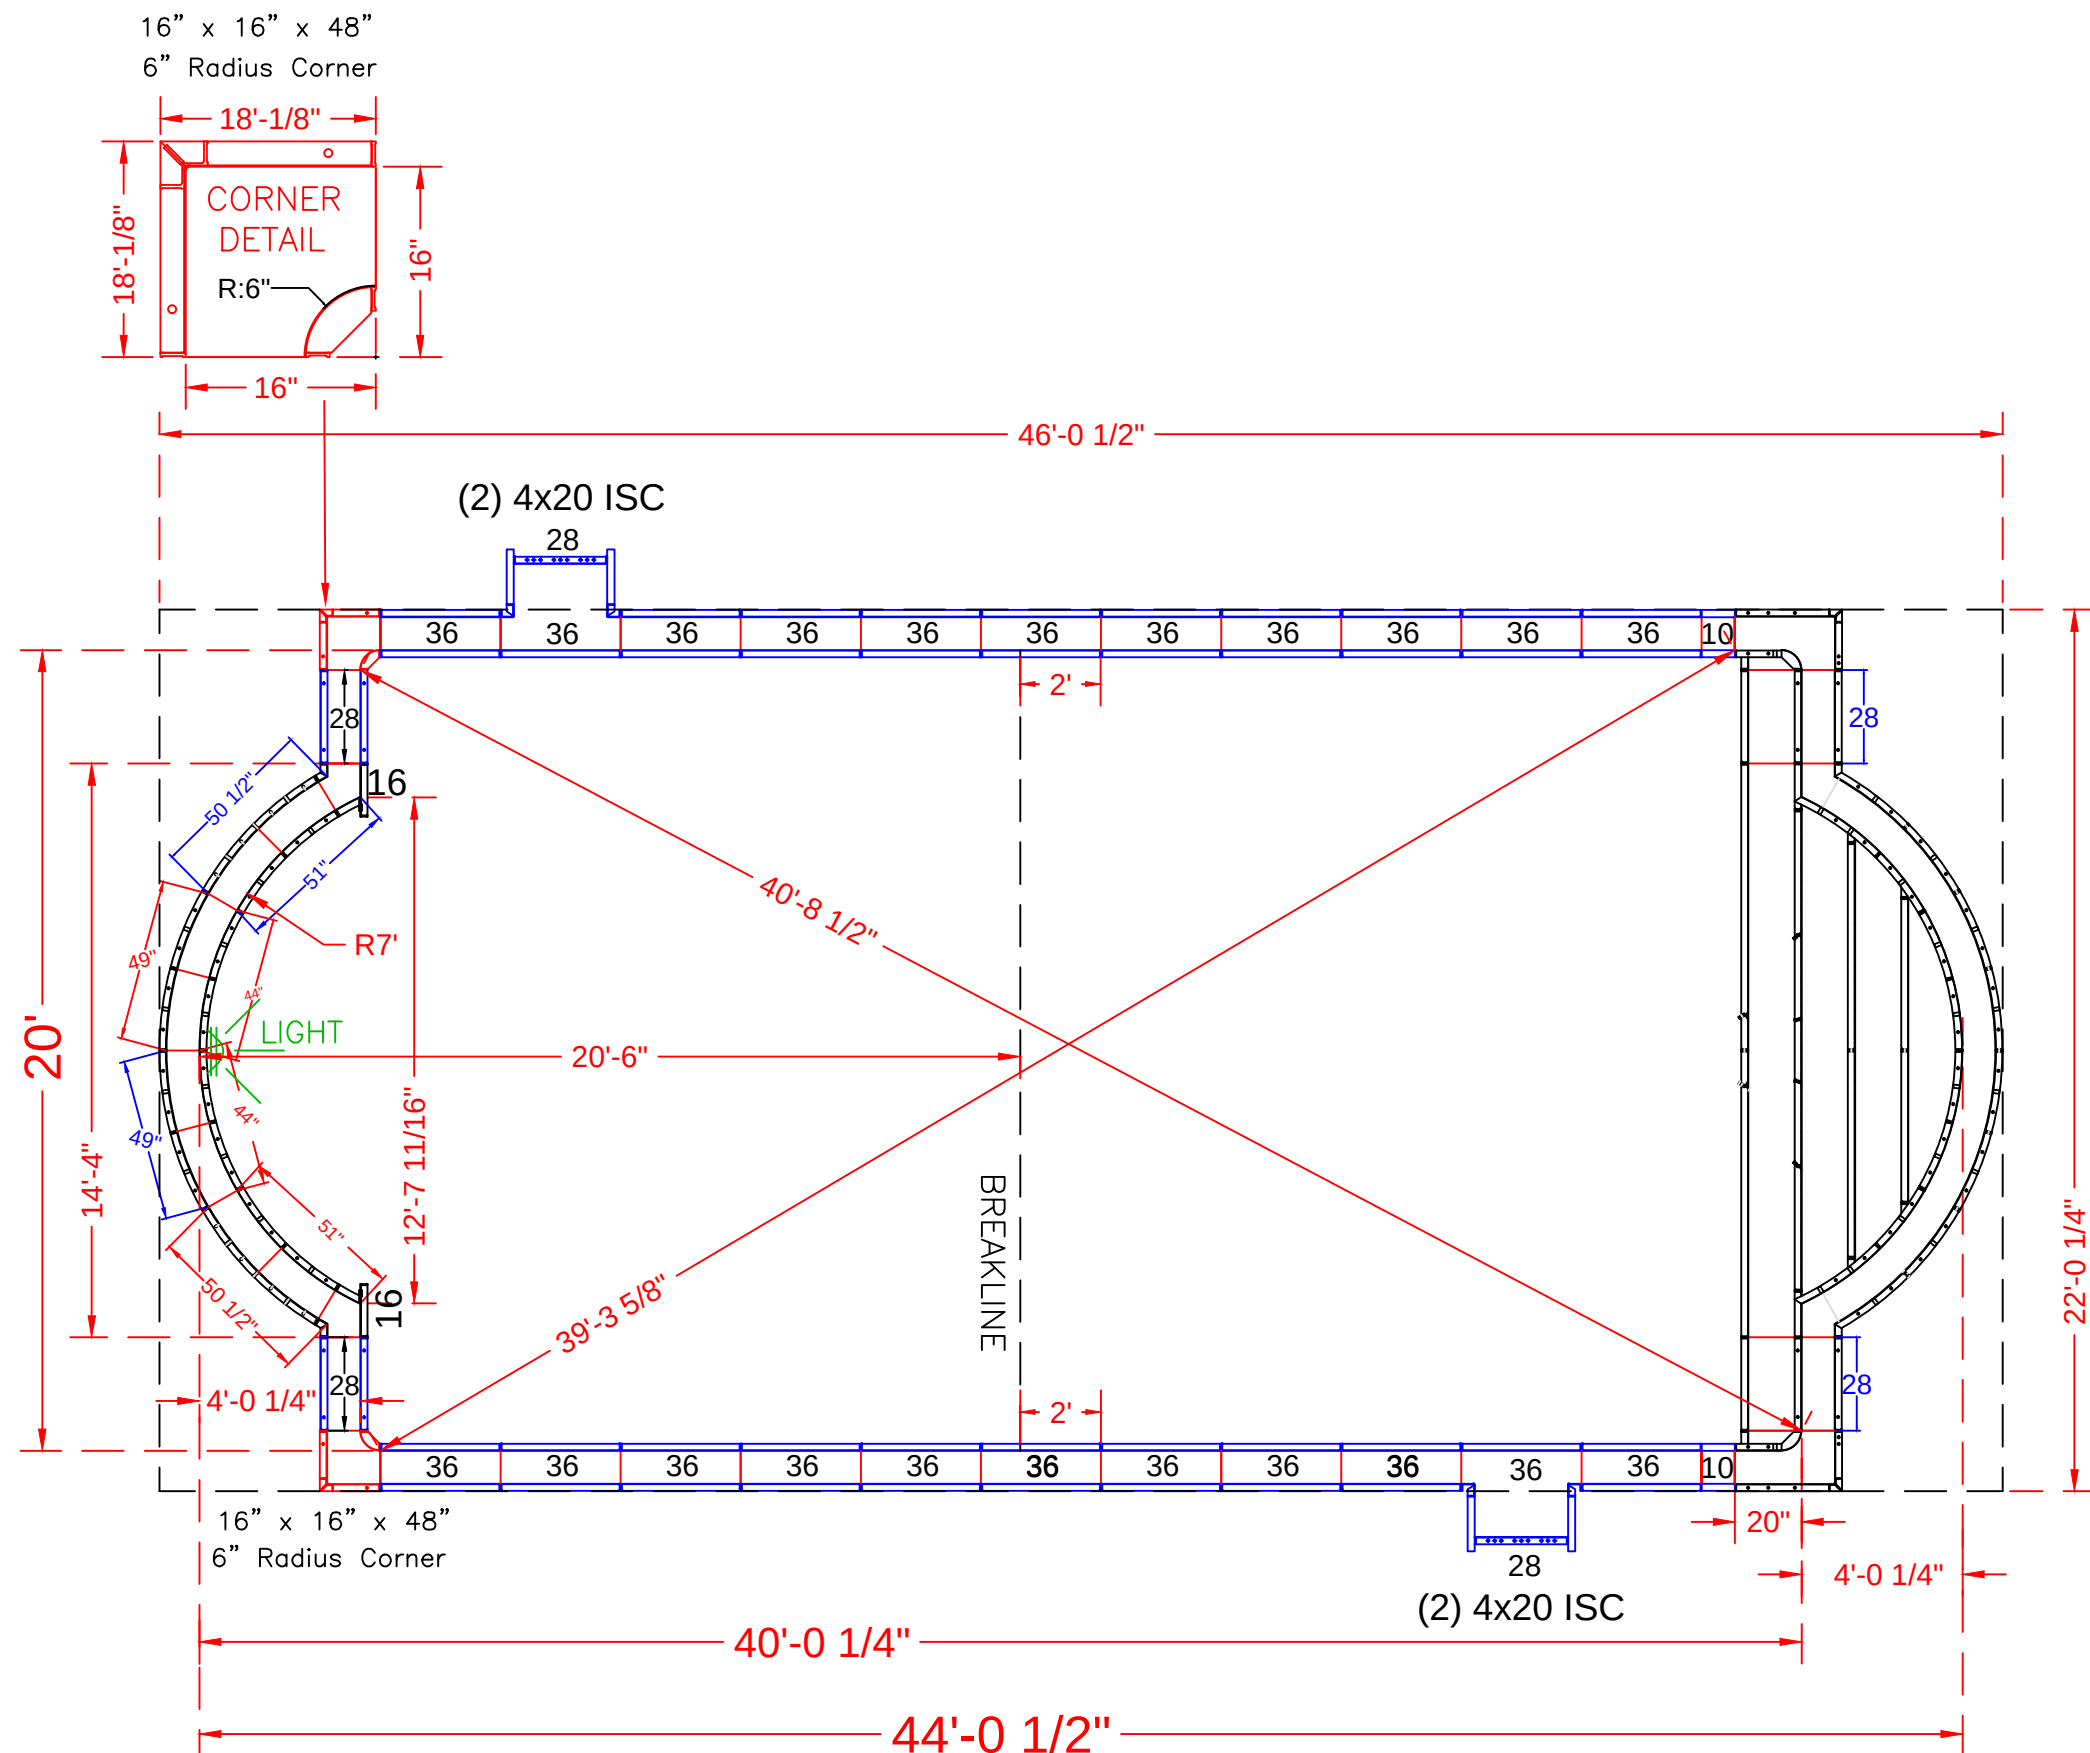

NOTE: See Construction Layout for Pool Location

POOL PANEL DESCRIPTIONS

QTY.	DESCRIPTION
1	20' Wide Roman End Step Assembly
4	4 x 20 x 48" Adj Offset Hinged ISC (Pilaster)
2	6" Radius Corners (16" x 16" x 48")
STRAIGHT PANELS	
4	10" x 48" Panel
2	16" x 48" Panel (Roman End Connection)
8	28" x 48" Panel (includes 2 for step)
42	36" x 48" Panel

ROMAN END RADIUS PANEL DESCRIPTIONS

QTY.	DESCRIPTION
2	49" x 48" 94" Radius Outside Panel
2	44" x 48" 84" Radius Inside Panel
2	51" x 48" 84" Radius Inside Panel
2	50 1/2" x 4" x 48" 94" Radius Outside Panel

TEUFEL - 1031 Aumack Road

20' x 40' - 10" Concrete Wall
w/ Vinyl Covered Steps
Pool Perimeter = 118'
Pool Area = 793 S. F.
Approximate Gallons of Pool: 28,500 Gallons

Concrete Yards








- Pool Walls & Steps: 21 yards (19.84 exact)
Pool Perimeter = 118'
Pool Area = 793 SQ. FT.


PANEL LAYOUT

JOB #: 555012
DATE: 8-5-2015
DRAWN BY: SA

REVISIONS

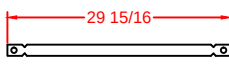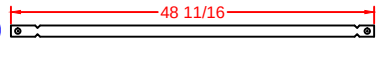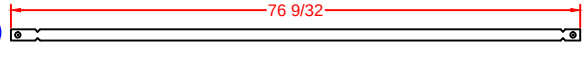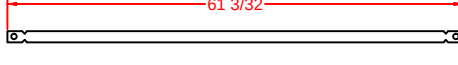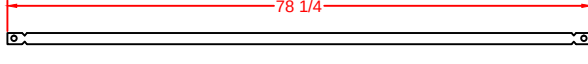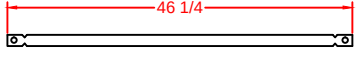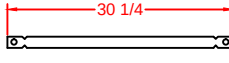

- (A)  Qty (4) Bottom Sides 26" Full Tie
- (B)  Qty (2) 2nd Bottom Sides 43 5/16" Tie
- (C)  Qty (2) Bottom Middle 71 1/16" Tie
- (D)  Qty (2) 2nd Bottom Middle 56 7/8" Tie
- (E)  Qty (2) Bottom Center 74 1/8" Tie
- (F)  Qty (1) 2nd Top Center 42 1/8" Tie
- (G)  Qty (1) Top Center 26 1/8" Tie

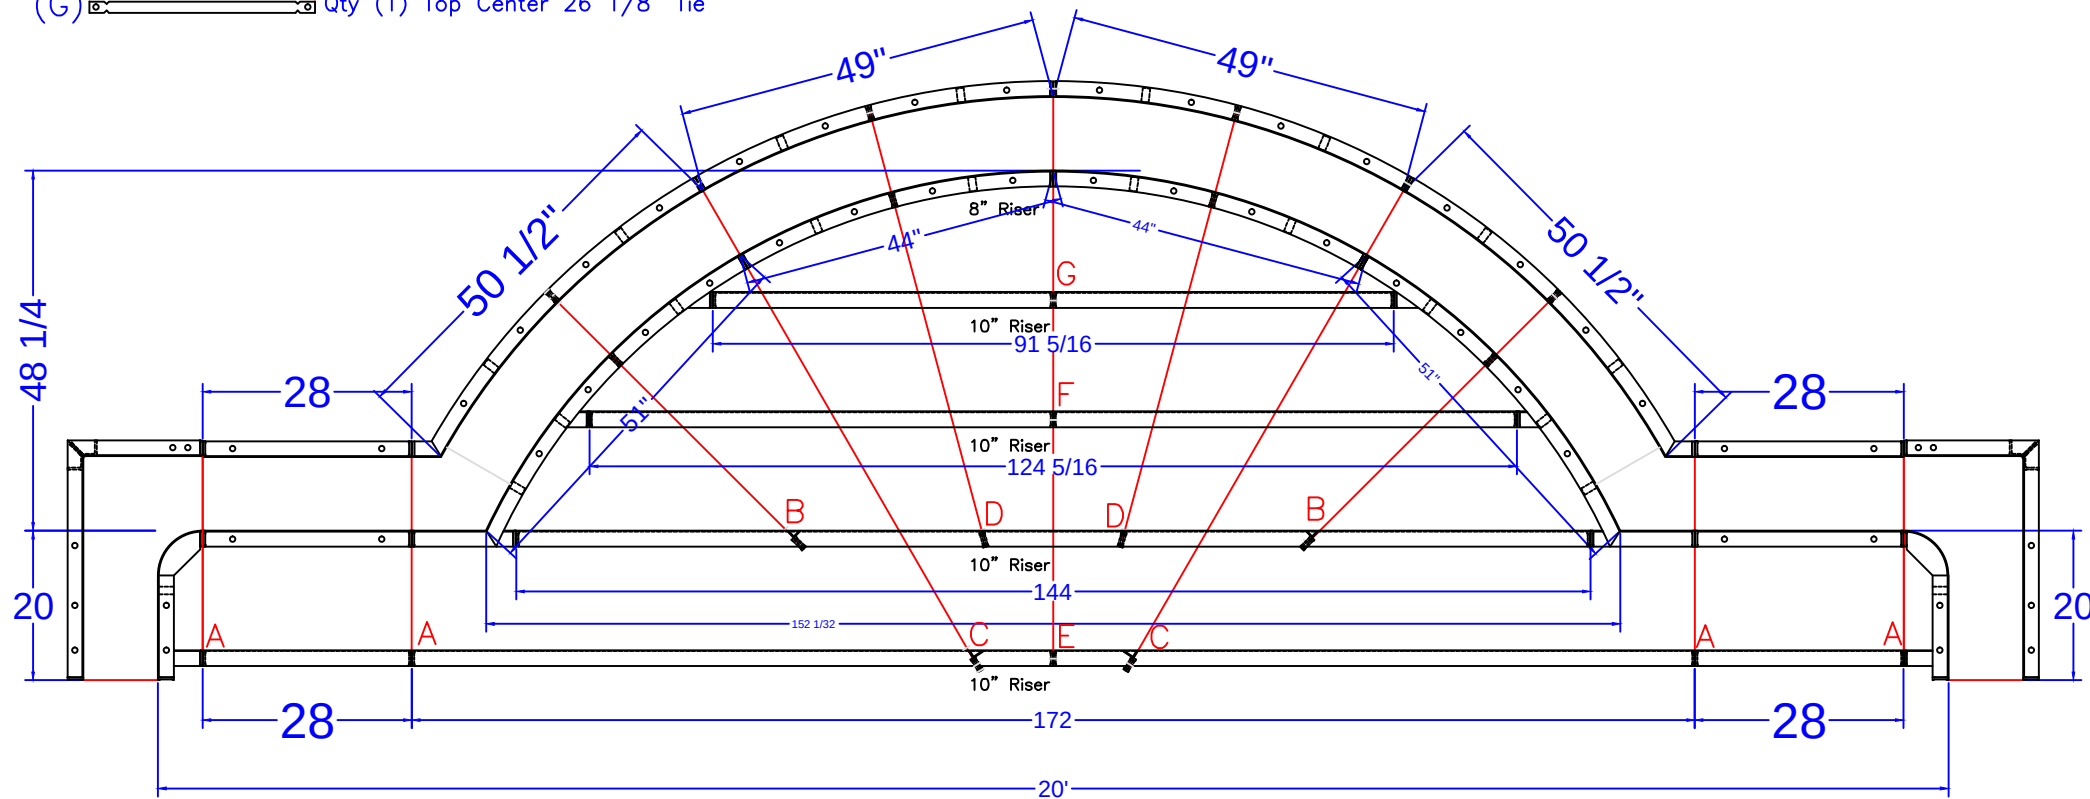

STEP PANEL DESCRIPTIONS

7' RADIUS ROMAN END STEP WITH 8" AND 10" RISERS	
QTY.	DESCRIPTION
2	6 x 20 x 48 ISC Riser Side
2	16 x 30 x 48 OSC Form
2	51 x 4 x 38 84R ISC Zee Riser Side
2	50 1/2 x 4 x 48 94 RADIUS OS Panel
2	44 x 8 84 RADIUS IS Panel Top Riser
2	49 x 48 94 RADIUS OS Panel
3	Risers - Top Center (1)91 5/16, (2)62 5/32
3	Risers - Bottom Center (1)144, (2)86
2	Risers - Bottom Outer Edge
2	28 x 48 Straight Panel
2	28 x 38 Straight Panel
2	28 x 10 Straight Panel

TEUFEL - 1031 Aumack Road

20' x 40' - 10" Concrete Wall

w/ Vinyl Covered Steps

Pool Perimeter = 118'

Pool Area = 793 S. F.

Approximate Gallons of Pool: 28,500 Gallons

Concrete Yards

- Pool Walls & Steps: 21 yards (19.84 exact)

Pool Perimeter = 118'

Pool Area = 793 SQ. FT.

STEP DETAIL

JOB #: 555012
DATE: 08-5-2015
DRAWN BY: SA



SEASONAL WORLD
WE BUILD BACKYARDS!