
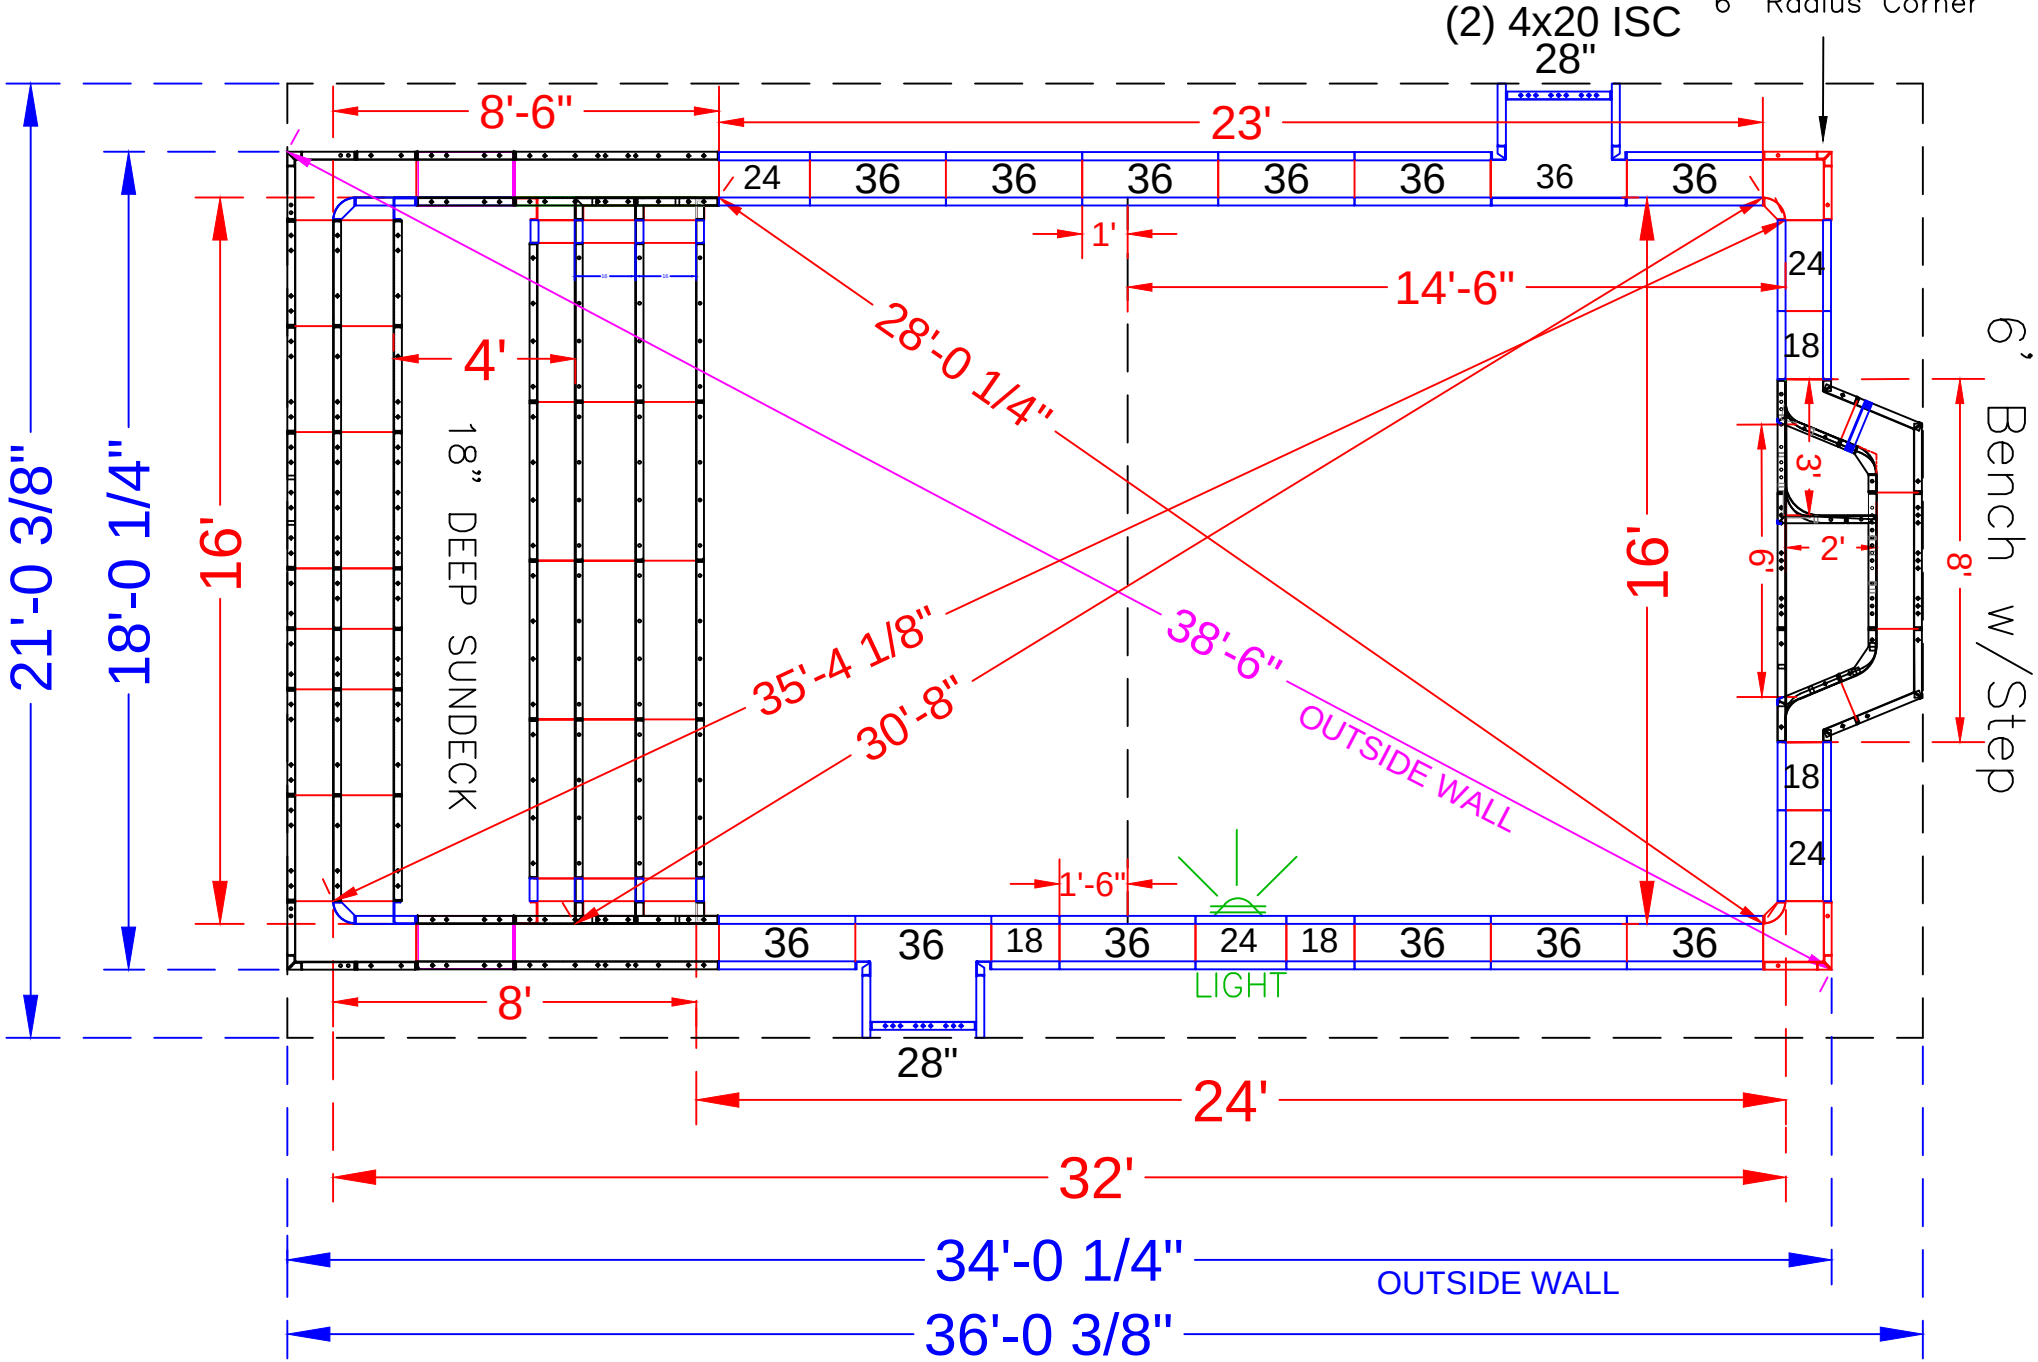


NOTE: SEE CONSTRUCTION PLAN FOR POOL LOCATION

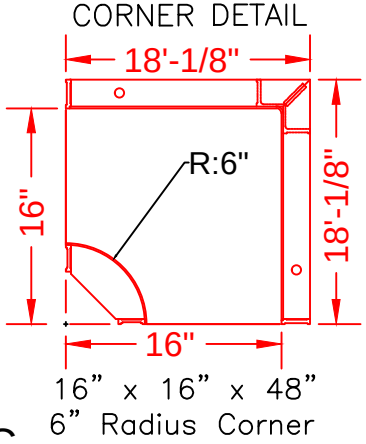

POOL PANEL DESCRIPTIONS

QTY.	DESCRIPTION
1	16' Wide Rectangle Sun Deck & Step Assembly
1	6' Straight Bench Assembly w/Step
Skimmer Sides	
4	4" x 20" x 48" Adj Offset Hinged ISC (Pilaster)
2	16" x 16" w/ 6" Radius Inside Corner-SA
Straight Panels	
8	18" x 48" Panel
8	24" x 48" Panel
Skimmers	
2	28" x 48" Panel
24	36" x 48" Panel

TIRADO - 29 Athens Avenue
16' x 32' - 10" Concrete Wall - Rectangle
w/ 16' Wide Vinyl Covered Sundeck / Steps
Pool Perimeter = 98' Pool Area = 522 S. F.
Approximate Pool Gallons: 14,100 Gallons


Concrete Yards
- Pool Walls & Steps: 17.5 yards (16.6 exact)

PANEL LAYOUT




JOB #: 555199
DATE: 4-11-2017
DRAWN BY: SA

REVISIONS



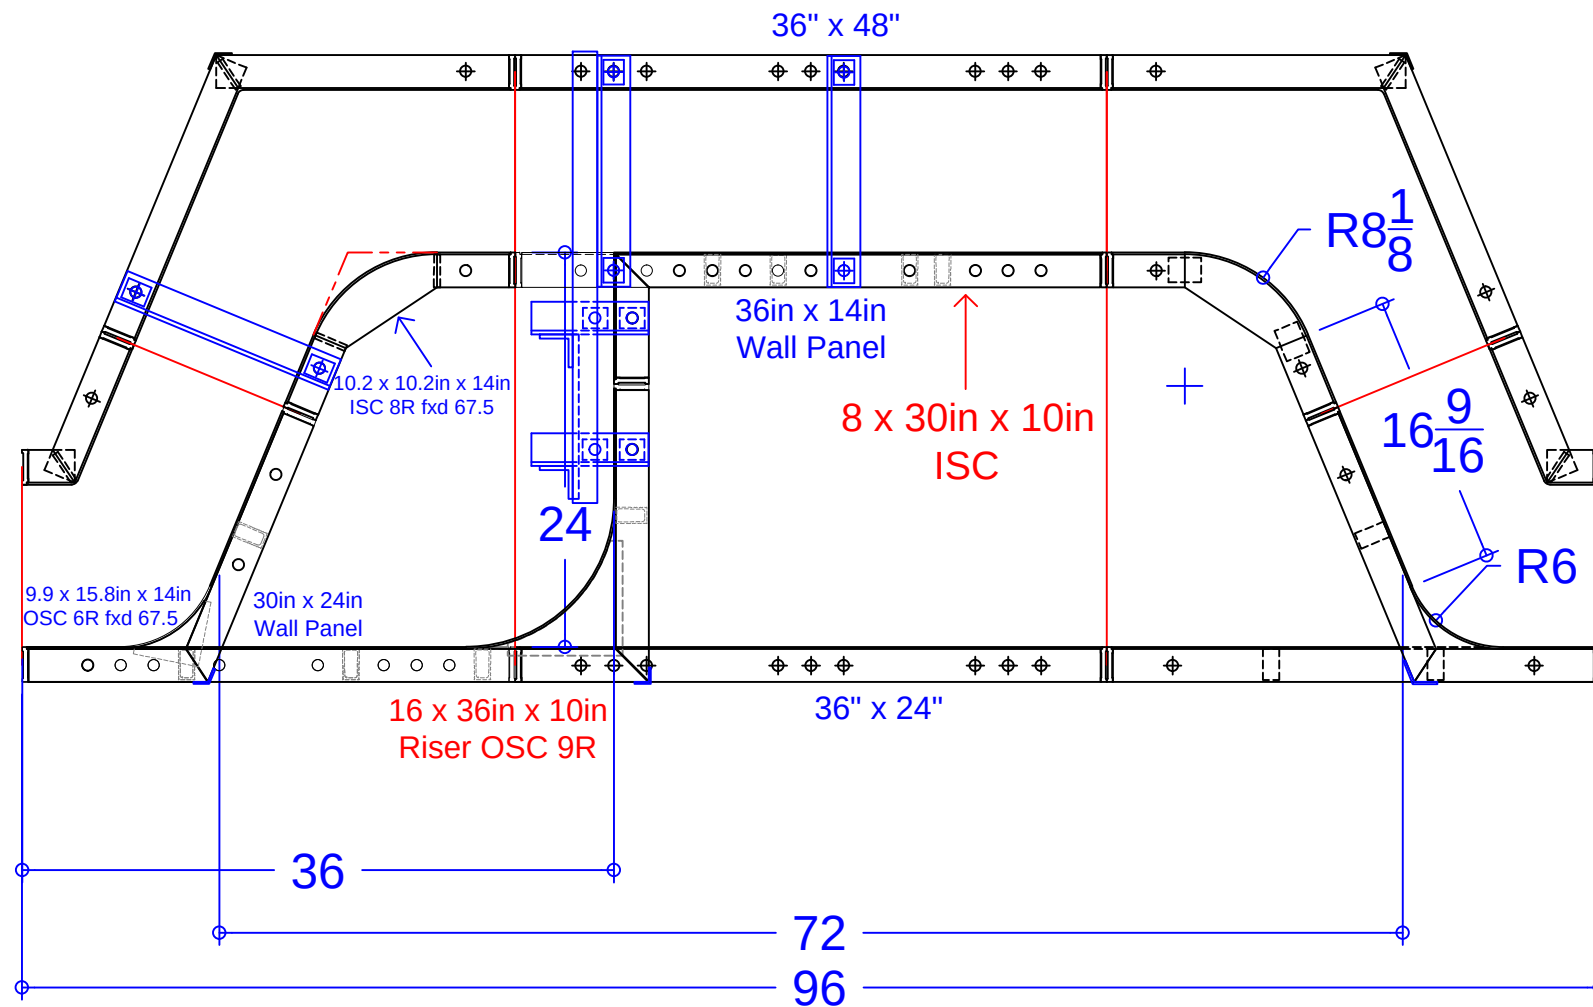

6' Love Seat Assembly w/ Step	
QTY	DESCRIPTION
2	16 3/4 x 16 3/4in x 48in OSC fxd 67.5°
2	3 1/4 x 9 1/4in x 48in ISC fxd 67.5°
1	36in x 48in Wall Panel
1	10 3/16 x 10 3/16in x 24in ISC 8R fxd 67.5°
1	30 x 15 29/32in x 48in OSC Riser Side 6R fxd 67.5°
1	36in x 24in Wall Panel
1	30in x 24in Wall Panel
1	36in x 14in Wall Panel
1	10.2 x 10.2in x 14in ISC 8R fxd 67.5°
1	8 x 30in x 10in ISC
1	9.9 x 15.8in x 14in OSC 6R fxd 58.7°
1	16 x 36in x 10in Riser OSC 9in Rad.
1	Parapet Brackets for 10.9in Step x 14
4	34" Full Wall Tie "A"- Bench

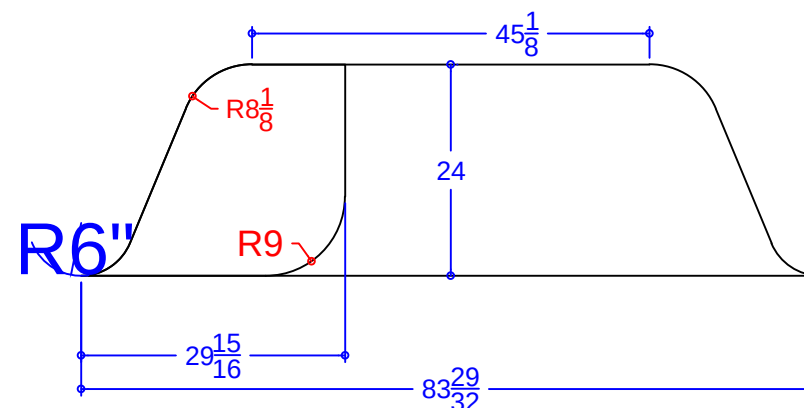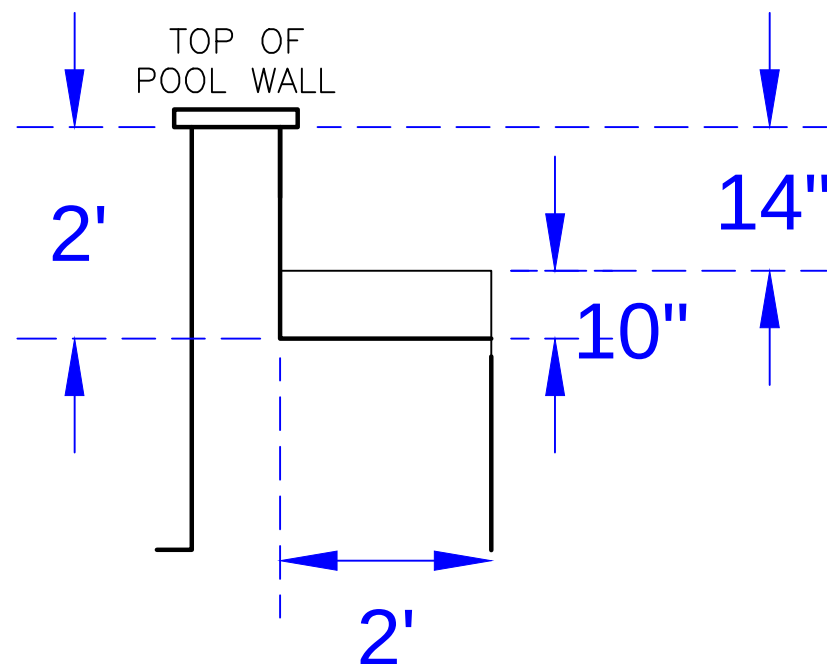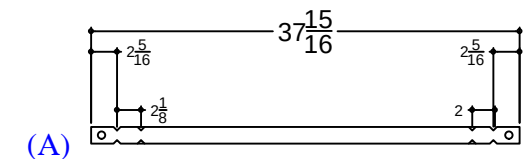

TIRADO - 29 Athens Avenue

16' x 32' - 10" Concrete Wall - Rectangle
w/ 16' Wide Vinyl Covered Sundek / Steps

Pool Perimeter = 98' Pool Area = 522 S. F.

Approximate Pool Gallons: 14,100 Gallons

Concrete Yards

- Pool Walls & Steps: 17.5 yards (16.6 exact)

STEP & BENCH DETAIL			
JOB #: 555199			
DATE: 4-11-2017			
DRAWN BY: SA			

