

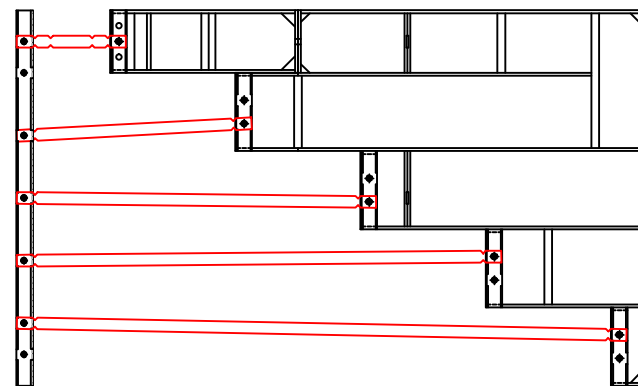


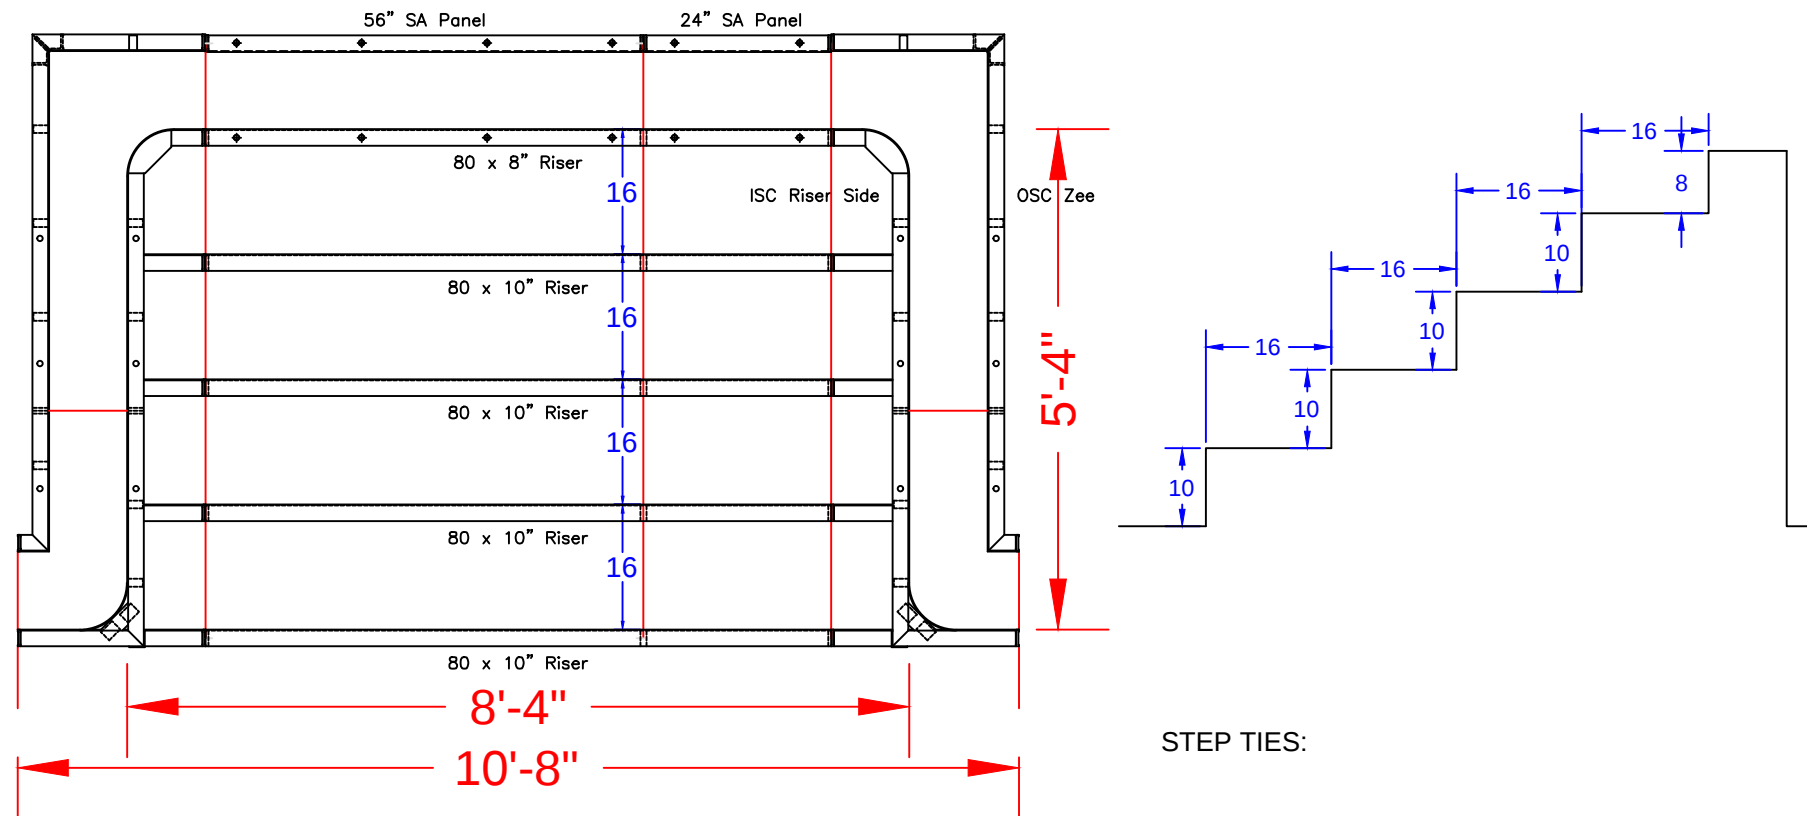

8'-4" x 5'-4" Outside End Step - 6" Radius Corners

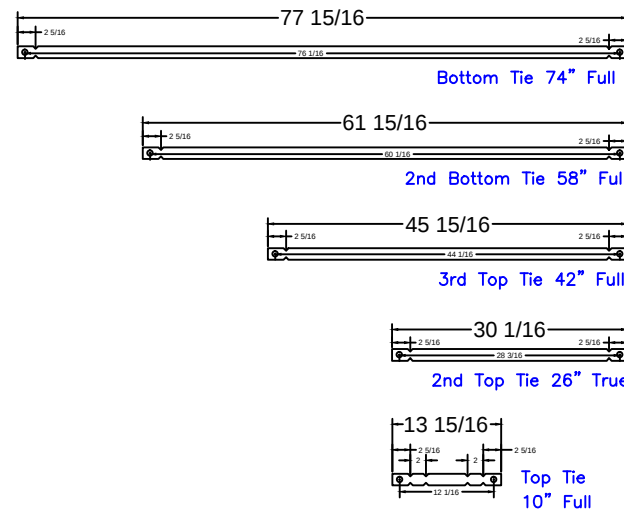

8'-4" Step
Qty(4)

Qty(2)

Qty(2)

Qty(2)

Qty(12)

STEP PANEL DESCRIPTIONS

QTY.	DESCRIPTION
4	80 x 10 Risers
1	80 x 8 Top Riser
1	24 x 48 SA Panel
1	56 x 48 SA Panel-Back Wall
2	4 x 64 x 20 x 48 OSC Zee Panel
2	10 x 64 x 14 x 48 ISC Riser Sides

TOLLY - 1204 Laurel Avenue

True "L" w/ Sundeck - Concrete Wall
w/ 5'-4" x 8'-4" Vinyl Covered Steps
& 10' x 12' Vinyl Covered Sundeck
Pool Area: 965 S.F. Pool Perimeter: 140'
Approximate Pool Gallons: 26,100 Gallons

Concrete Yards

- Pool Walls & Steps: 22 yards (21.7 exact)

STEP DETAIL

JOB #: 555331
DATE: 6-18-2018
SCALE: 1' = 1/8 "
DRAWN BY: SA



SEASONAL WORLD
WE BUILD BACKYARDS!


NOTE: Most of these panels are painted yellow{

NOTE: 2 panels from Rectangle Sundeck Assembly{

NOTE: 2 panels from Corner Step w/Bench Assembly(Painted Pink){

NOTE: 2 panels from Rectangle Sundeck Assembly{

QTY	DESCRIPTION
1	14in x 14in OSC 6in Rad. x 30in
1	16in x 16in OSC x 18in
2	18in x 30in Wall Panel
4	30in x 30in Wall Panel
8	36in x 30in Wall Panel
4	16in x 18in Wall Panel
2	24in x 18in Wall Panel
4	36in x 18in Wall Panel
1	4in x 4in ISC x 30in
1	9.4in ISC 6in Rad. x 18in
2	14 1/6in x 22.9in Blockoff
2	14 1/6in x 30in Blockoff

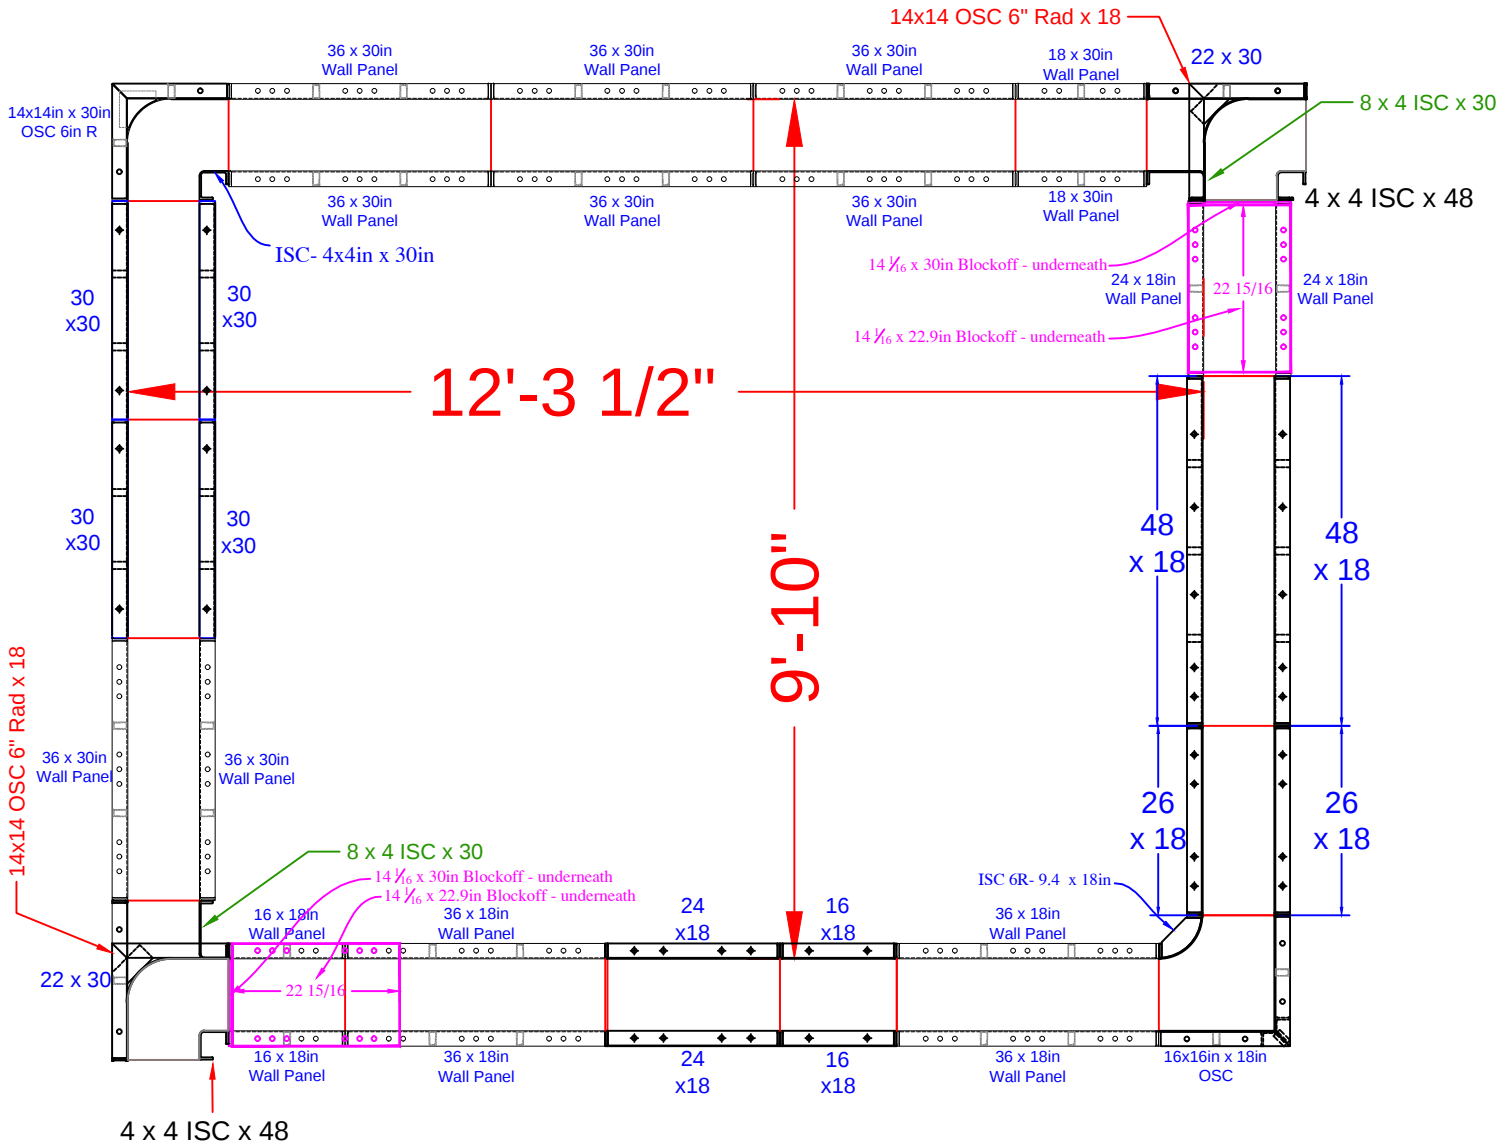

Panels from 9' Radius Side Sundeck Assembly

2	8 x 4 ISC x 30
2	4 x 4 ISC x 48
2	14 x14 OSC 6" Rad. x 18
2	22 x 30 Wall Panel SA

Panels from Rectangle Sundeck Assembly

2	48" x 18" Straight Wall Panel
2	26" x 18" Straight Wall Panel

TOLLY - 1204 Laurel Avenue

True "L" w/ Sundeck - Concrete Wall
w/ 5'-4" x 8'-4" Vinyl Covered Steps
& 10' x 12' Vinyl Covered Sundeck
Pool Area: 965 S.F. Pool Perimeter: 140'
Approximate Pool Gallons: 26,100 Gallons

Concrete Yards
- Pool Walls & Steps: 22 yards (21.7 exact)

SEASONAL WORLD

SUNDECK DETAIL

DWG BY: SA
DATE: 6/18/18

SCALE:
PAGE: