


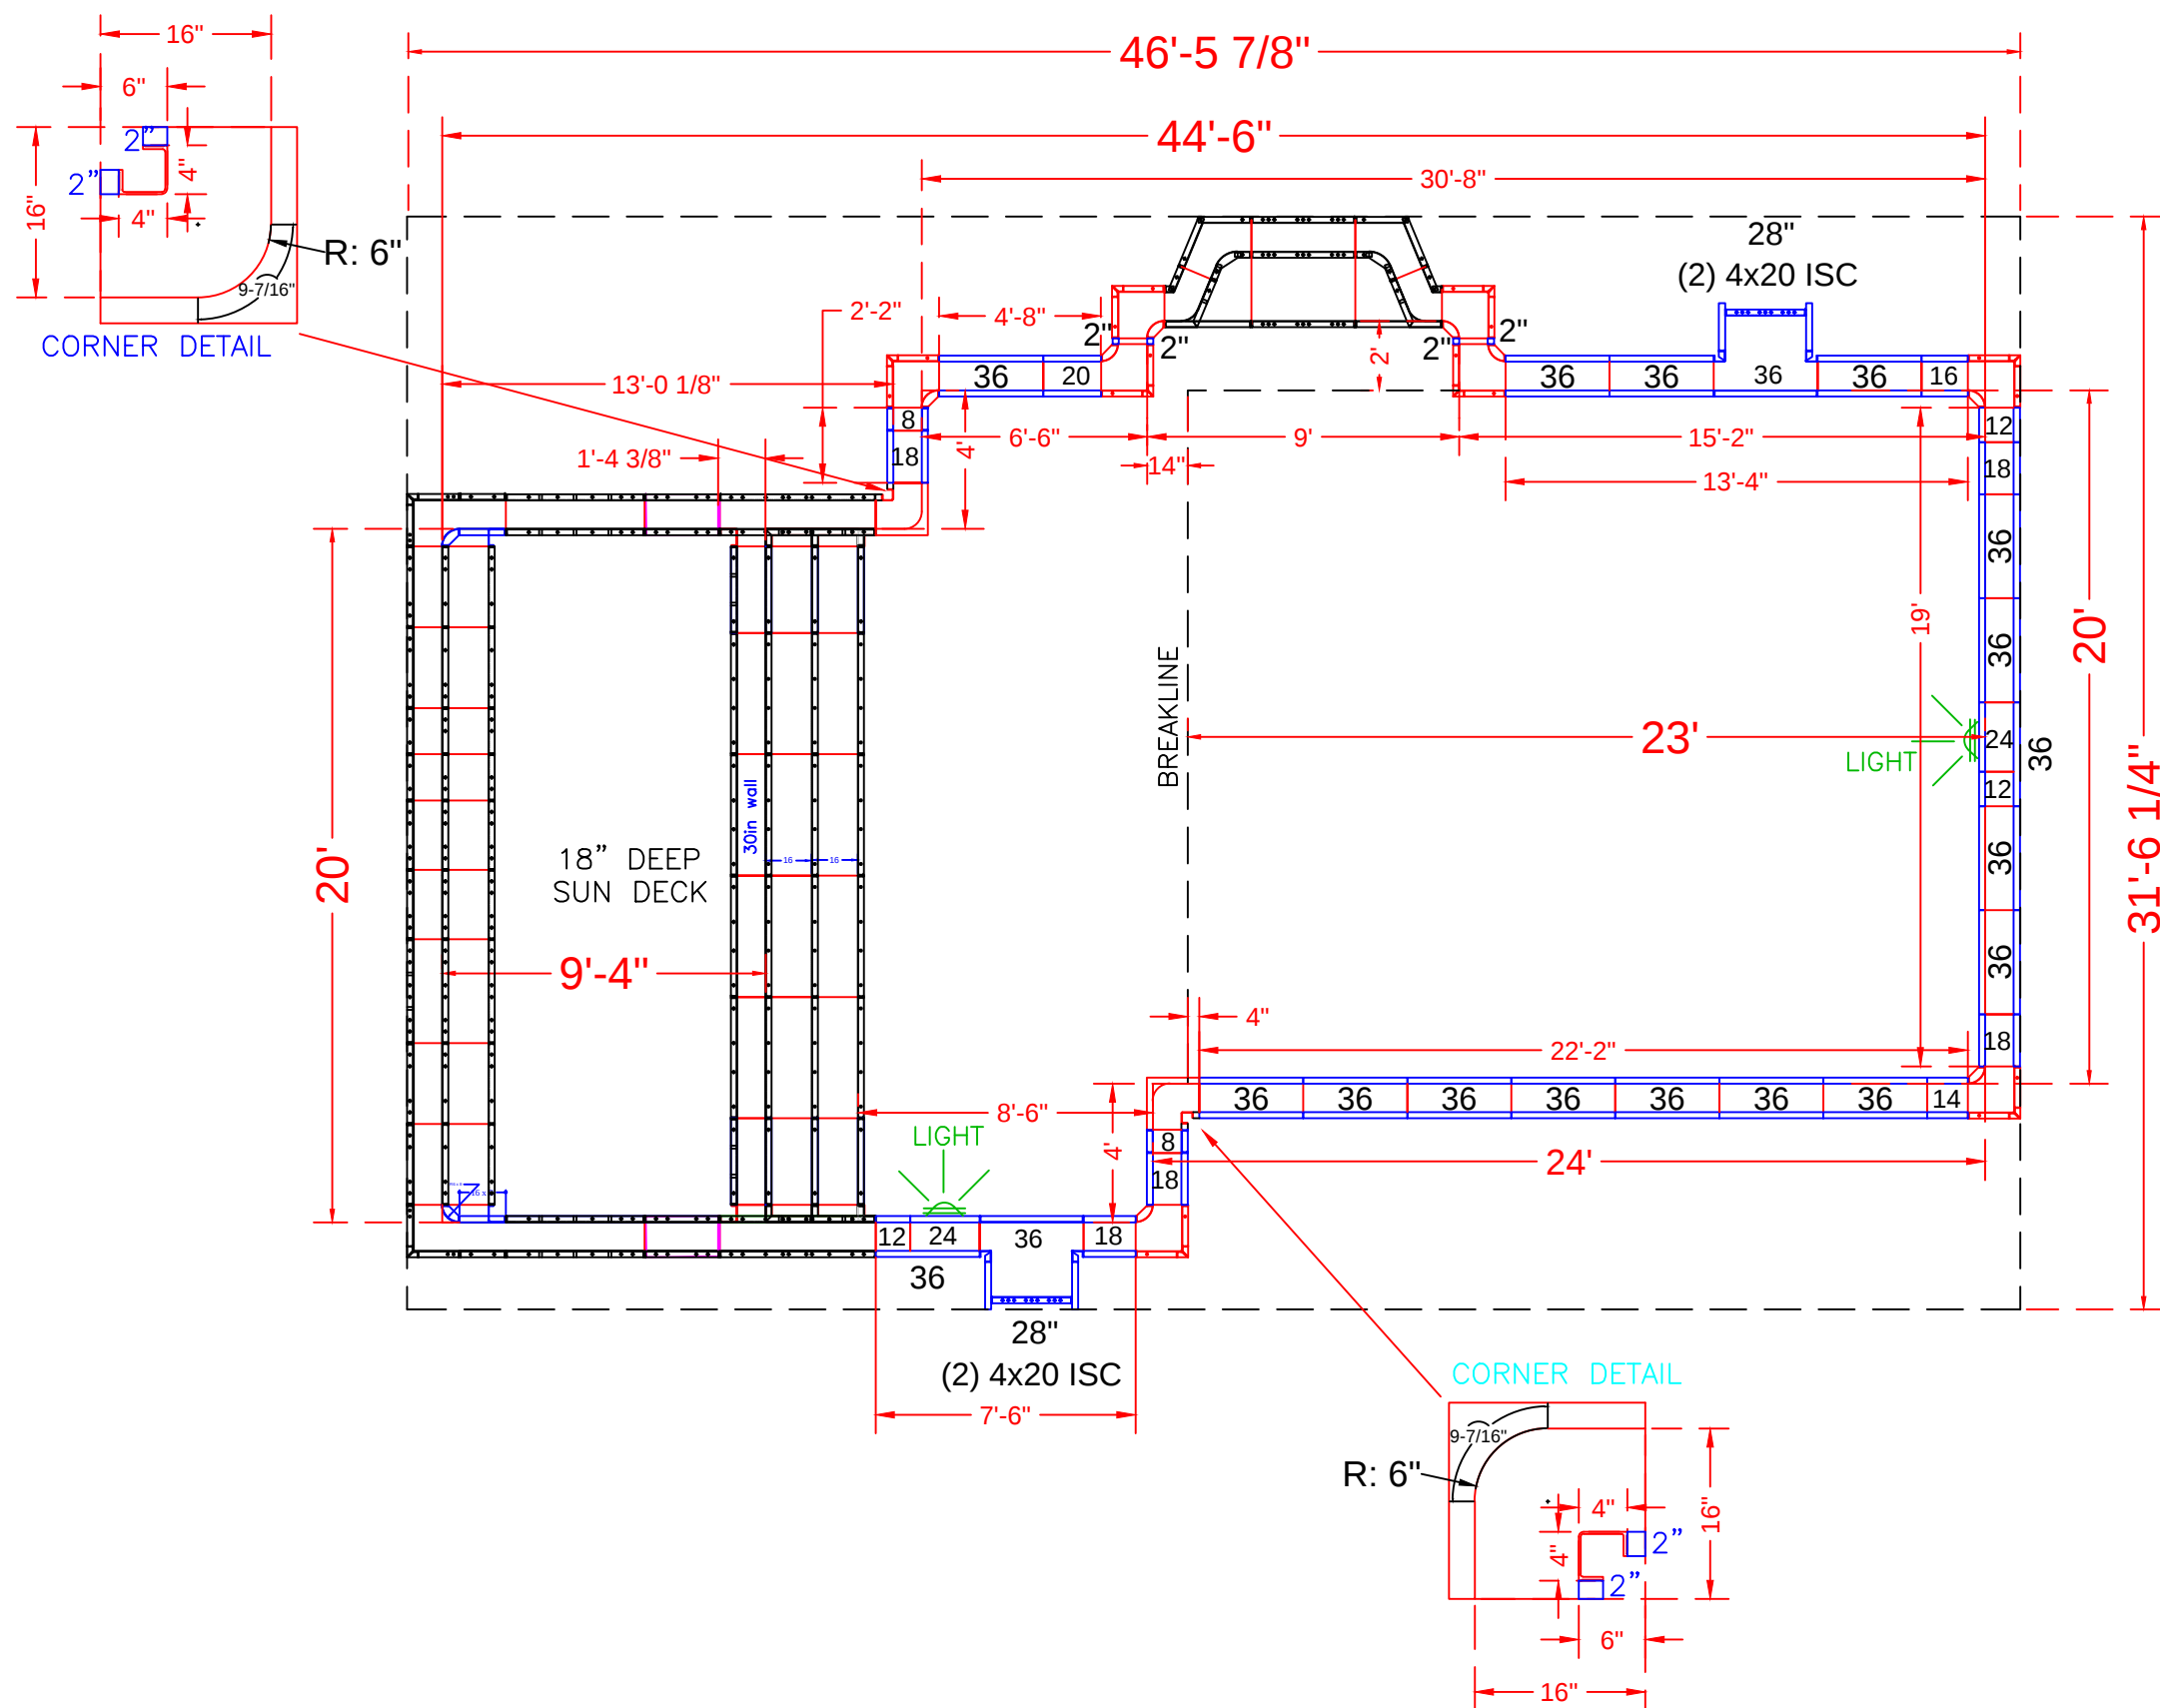

POOL PANEL DESCRIPTIONS

QTY.	DESCRIPTION
1	20' Wide Sun Deck Assembly
1	6' Straight Love Seat Assembly
4	4" x 20" x 48" Adj Offset Hinged ISC (Pilaster)
Corner Panels	
8	16" x 16" w/ 6" Radius Inside Corner-SA
2	4" x 4" x 48" Inside Corners - SA
2	16" x 16" w/ 6" Radius Inside Corner-SA (9-1/2" Arc)
Straight Panels	
8	2" x 48" Panel (*use 2 for each 4" x 4" x 48" Corner)
4	8" x 48" Panel
4	12" x 48" Panel
2	14" x 48" Panel
2	16" x 48" Panel
10	18" x 48" Panel
2	20" x 48" Panel
2	24" x 48" Panel (Light Panel)
2	28" x 48" Panel-SA
34	36" x 48" Panel

See Detail Page }
See Detail Page }

Skimmer Sides }

Skimmers }

TOSON - 10 Francis Court
 20' x 44' - 10" Concrete Wall - Custom "L-Shape"
 w/ 20' Wide Rectangle Vinyl Covered Sun Deck/Step
 & 2' x 6' Vinyl Covered Love Seat
 Pool Perimeter = 141' Pool Area = 946 S. F.
 Approximate Pool Gallons: 30,925 Gallons
Concrete Yards
 24 YARDS (22.12 exact)

PANEL LAYOUT

JOB #: 500420
 DATE: 10-07-2014
 SCALE: N.T.S.
 DRAWN BY: SA


REVISIONS		



print #	print #	QTY.	DESCRIPTION
RESSD 7.03	ESSD 1.54	2	54 x 48in Wall Panel
RESSD 7.02	ESSD 2.42	4	42 x 30in Wall Panel
RESSD 7.01	ESSD 2.30	2	30 x 30in Wall Panel
RESSD 7.05	ESSD 3.54	2	54 x 18in Wall Panel
RESSD 7.04	ESSD 3.48	4	48 x 18in Wall Panel
	ESSD 3.36	1	36 x 18in Wall Panel
RESSD 7.07	ESSD 3.28	4	28 x 18in Wall Panel
RESSD 7.06	ESSD 3.26	4	26 x 18in Wall Panel
	ESSD 3.24	2	24 x 18in Wall Panel
	ESSD 3.16	4	16 x 18in Wall Panel

print #	print #	QTY.	DESCRIPTION
RESSD 7.09	ESSD 4.84	6	84 x 10in Riser
	ESSD 4.56	2	56 x 10in Riser
	ESSD 4.36	1	36 x 10in Riser
	ESSD 4.32	1	32 x 10in Riser
RESSD 7.08	ESSD 4.30	6	30 x 10in Riser
	ESSD 4.24	2	24 x 10in Riser
	ESSD 5.56	2	56 x 8in Riser
	ESSD 5.36	1	36 x 8in Riser
	ESSD 5.32	1	32 x 8in Riser
	ESSD 5.24	2	24 x 8in Riser
	ESSD 5.16	2	16 x 8in Riser

print #	print #	QTY.	DESCRIPTION
RESSD 7.11	ESSD 6.16.18	2	16 x 16 x 18in OSC
	ESSD 7.6.8.6R	2	6 x 6 x 8in - 6in Rad ISC
	ESSD 7.6.10	2	6 x 6 x 10in ISC
RESSD 7.17	ESSD 7.6.30	2	6 x 6 x 30in ISC
RESSD 7.13	ESSD 8.386.30	2	38x6x30in ISC Riser Side
RESSD 7.19	ESSD 9.10.25	2	14 1/16 x 24 31/32 BO
RESSD 7.20	ESSD 9.10.30	2	14 1/16 x 30 Blockoff


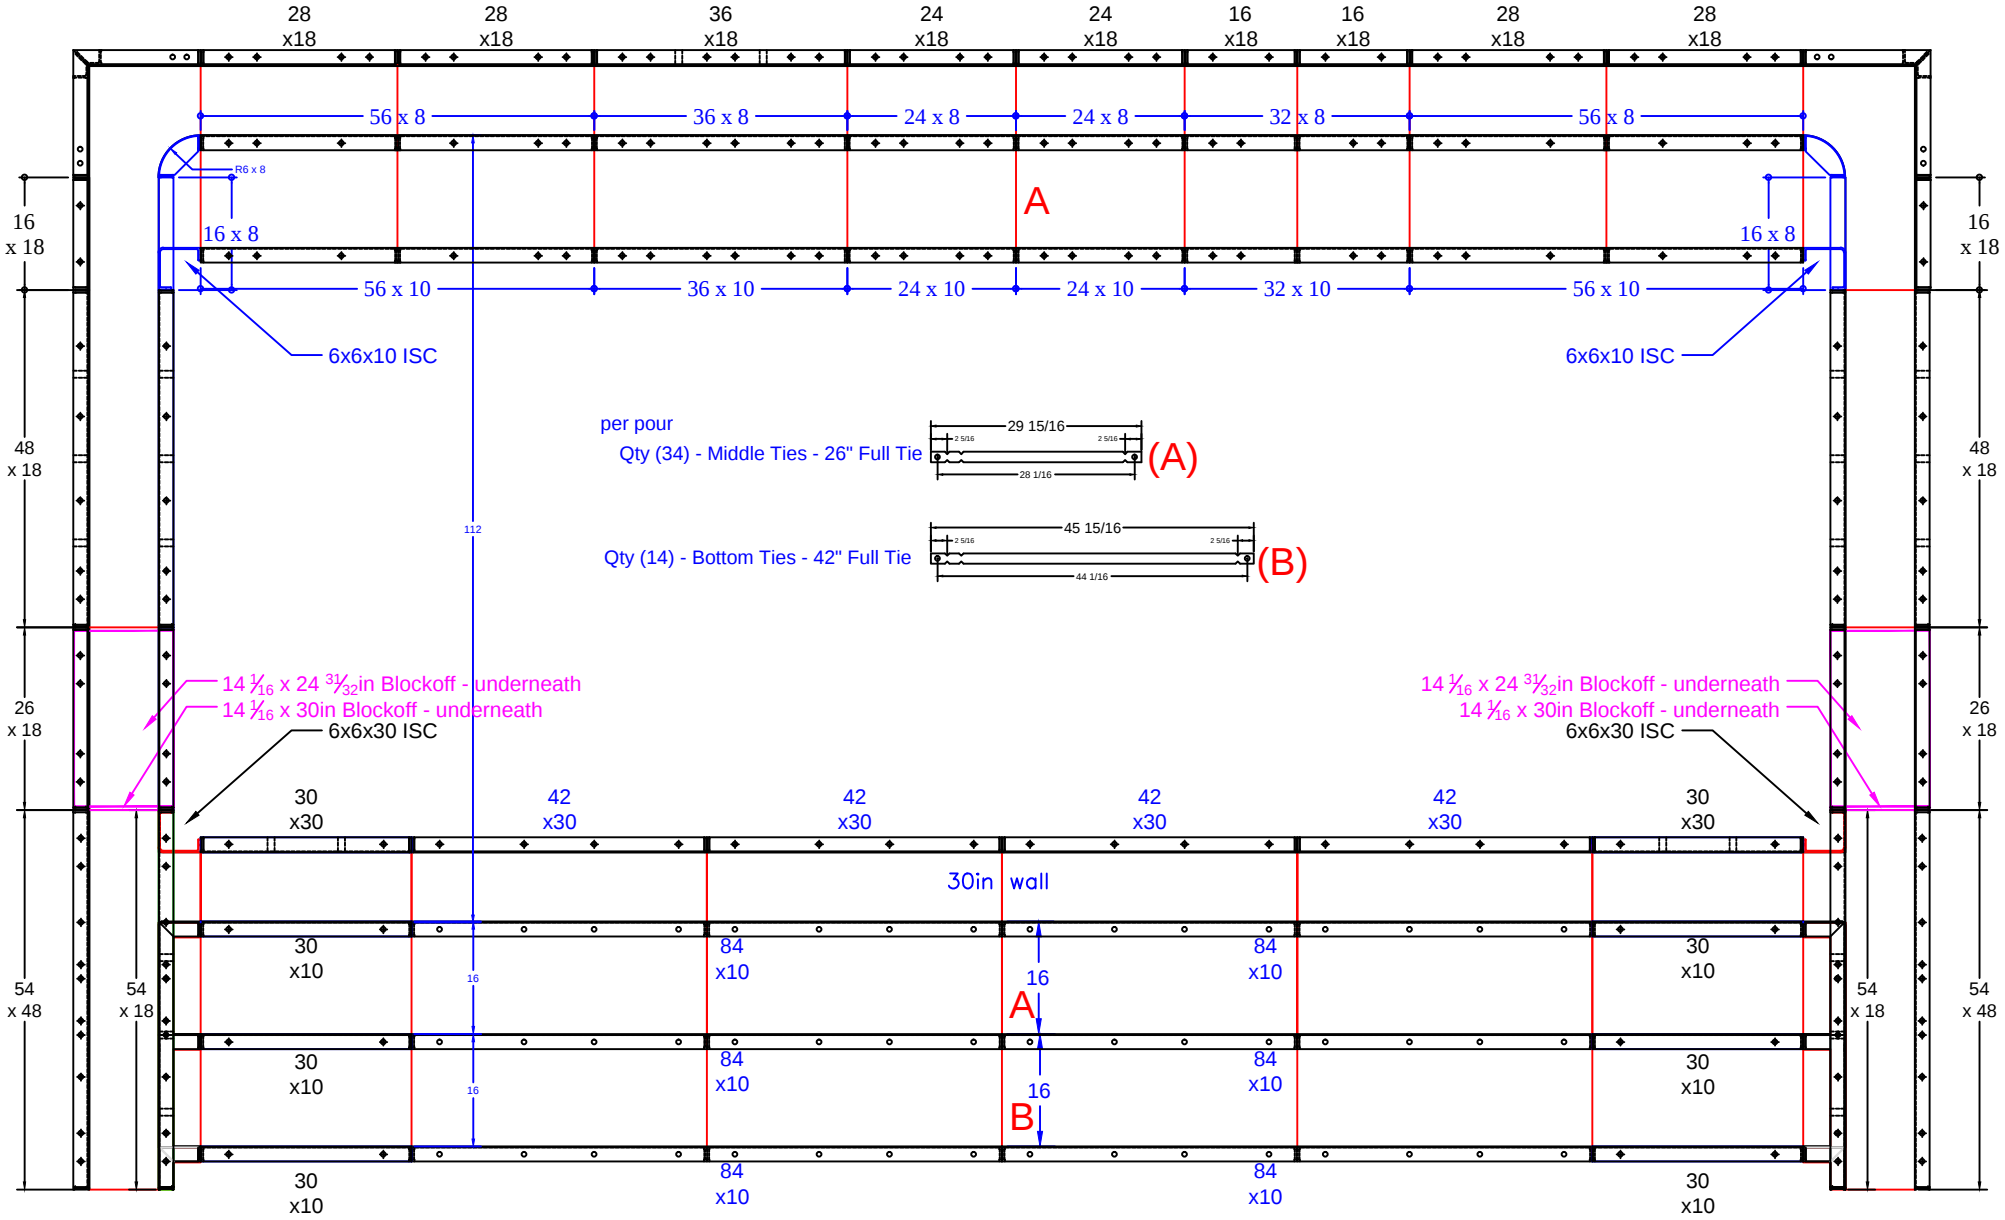


TOSON - 10 Francis Court
20' x 44' - 10" Concrete Wall - Custom "L-Shape"
w/ 20' Wide Rectangle Vinyl Covered Sun Deck/Step
& 2' x 6' Vinyl Covered Love Seat
Pool Perimeter = 141' Pool Area = 946 S. F.
Approximate Pool Gallons: 30,925 Gallons
Concrete Yards
24 YARDS (22.12 exact)

SUN DECK DETAIL			
JOB #: 500420			
DATE: 10-05-2014			
SCALE: 1' = 1/6 "			
DRAWN BY: SA & LH			



SEASONAL WORLD
WE BUILD BACKYARDS!

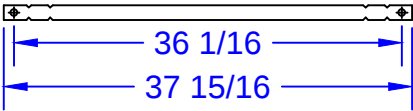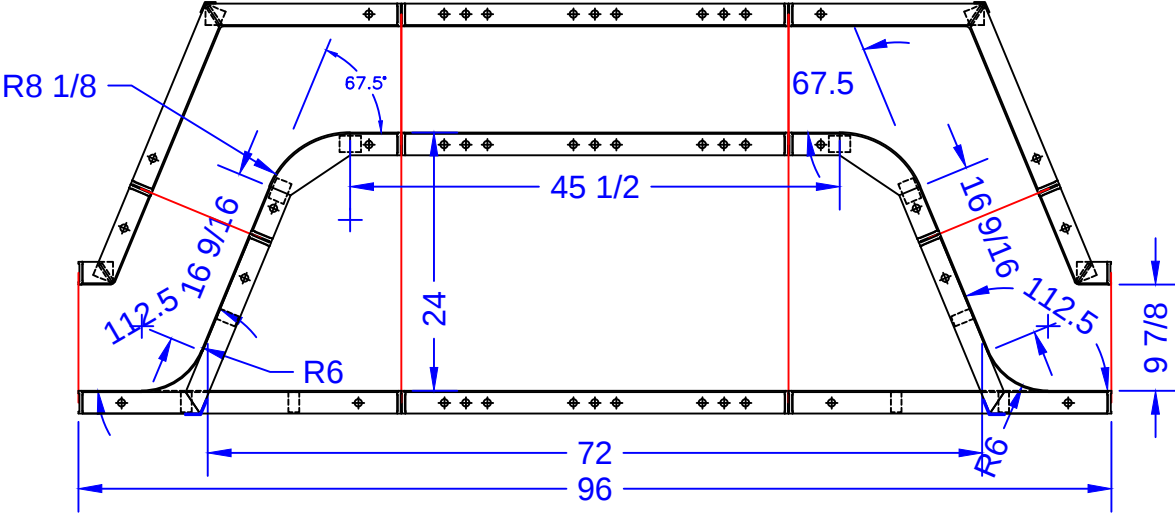

34" Full Pool Tie 1/4" BB DRN

QTY.	LOVE SEAT TIE LIST
8	10" Full Pool Tie 1/4" BB DRN
4	34" Full Pool Tie 1/4" BB DRN

LOVE SEAT PANEL DESCRIPTIONS

QTY.	DESCRIPTION
2	16 3/4 x 16 3/4 x 48 OSC
2	3 1/4 x 9 1/4 x 48 ISC
1	36 x 48 SA Panel
2	10 3/16 x 10 3/16 x 24 ISC 8"R - Fixed 67.5°Bench Form
2	30 x 15 29/32 x 48 OSC 6"R - Fixed 67.5°Riser Side
2	36 x 24 SA Panel

TOSON - 10 Francis Court
20' x 44' - 10" Concrete Wall - Custom "L-Shape"
w/ 20' Wide Rectangle Vinyl Covered Sun Deck/Step
& 2' x 6' Vinyl Covered Love Seat
Pool Perimeter = 141' Pool Area = 946 S. F.
Approximate Pool Gallons: 30,925 Gallons
Concrete Yards
24 YARDS (22.12 exact)

BENCH DETAIL			
JOB #: 500420			
DATE: 10-05-2014			
SCALE: 1' = 1/6 "			
DRAWN BY: SA & LH			



SEASONAL WORLD
WE BUILD BACKYARDS!