


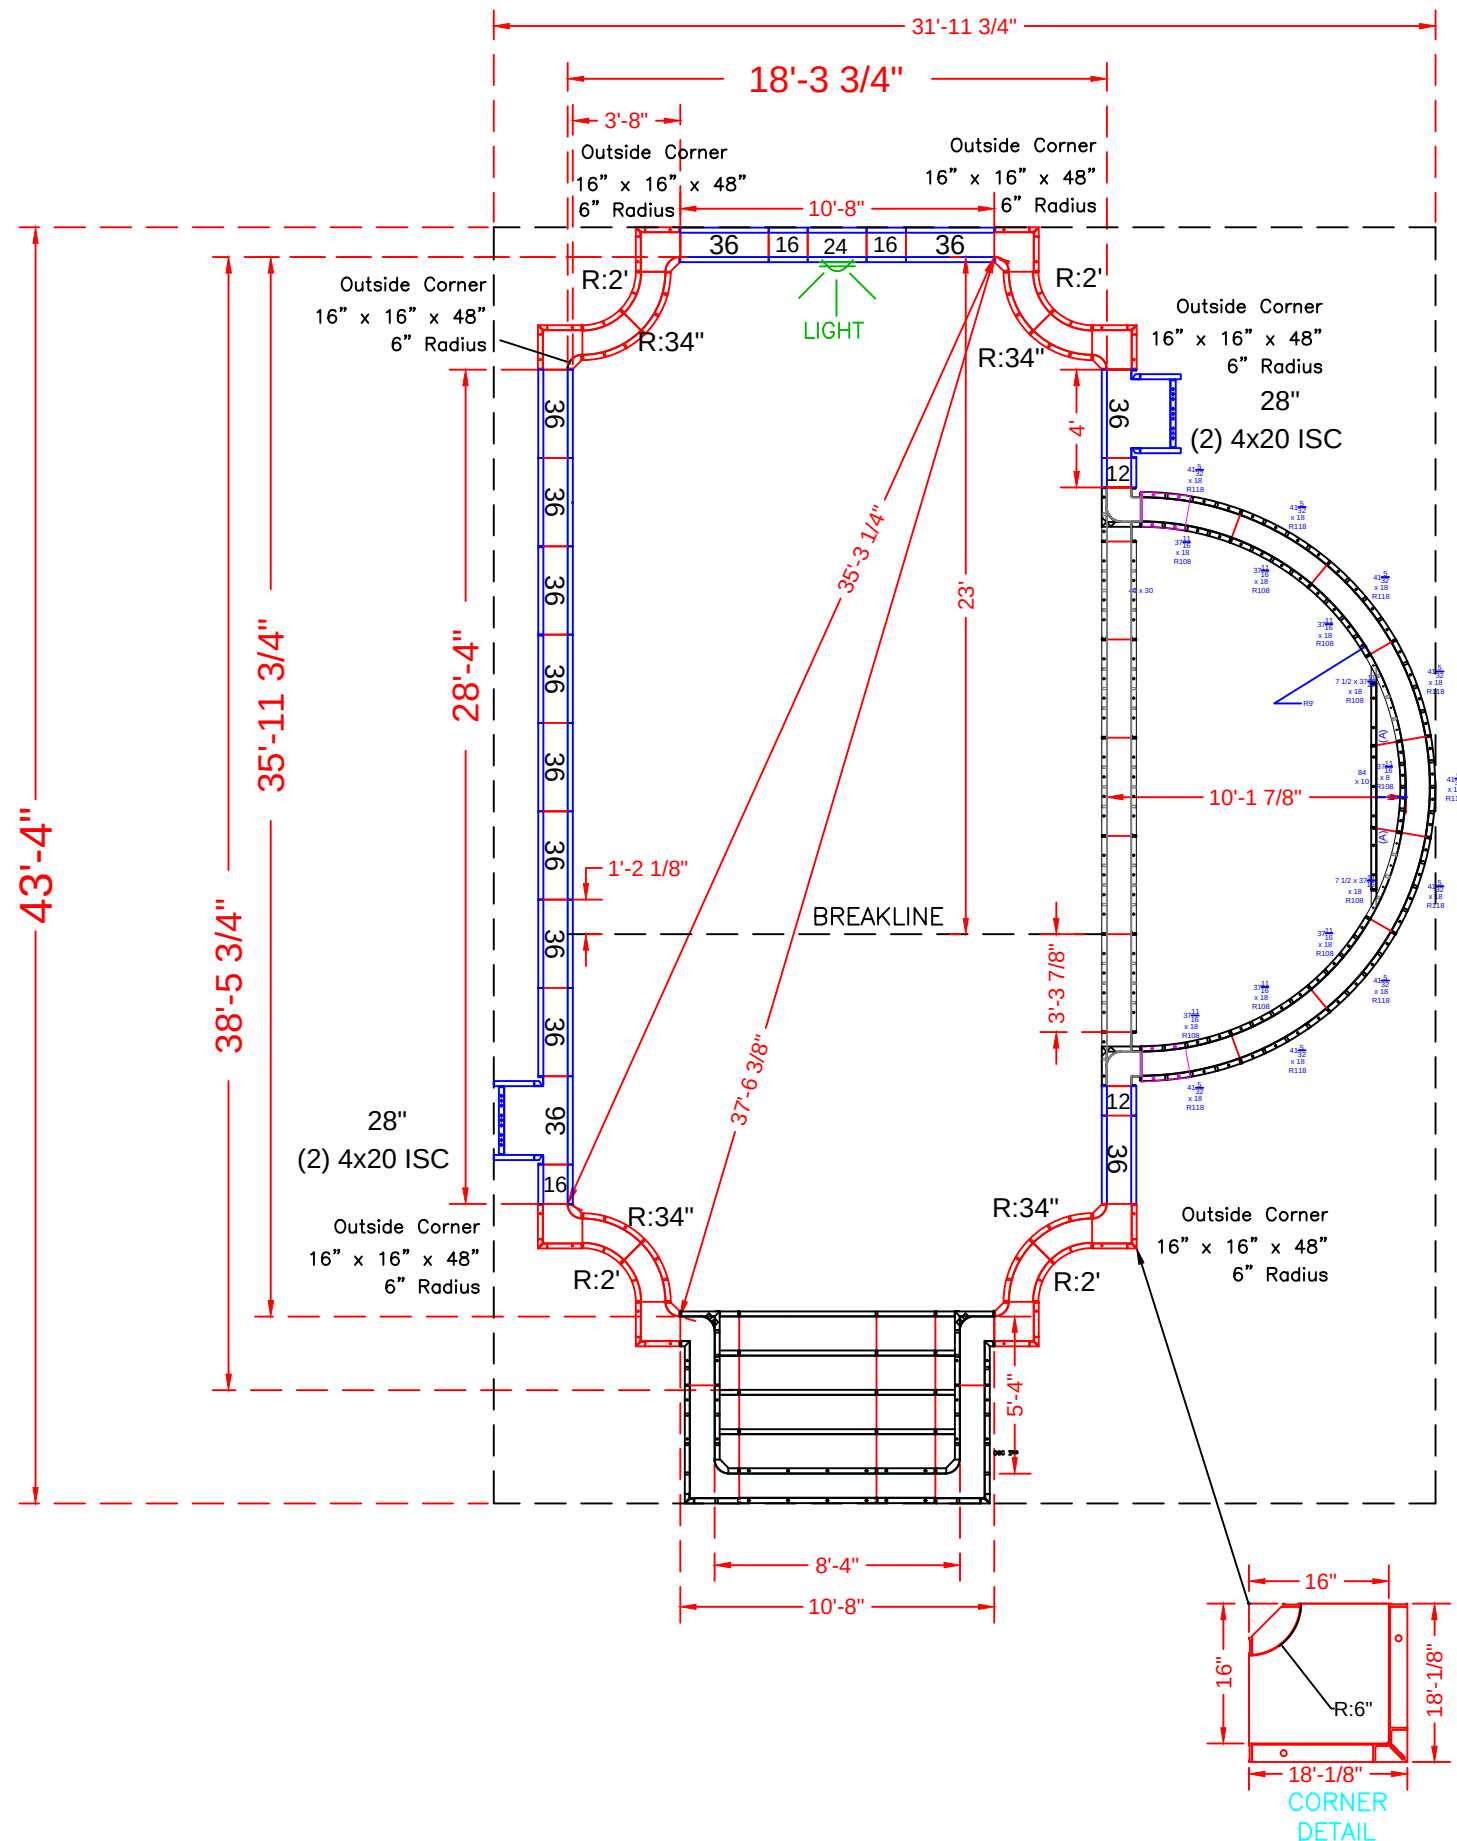

See Detail Page }
 Skimmer Sides }
 Skimmer }
 Corners }

POOL PANEL DESCRIPTIONS

QTY.	DESCRIPTION
1	8'-4" x 5'-4" x 48" Step Assembly w/ 6" Radius
4	4" x 20" x 48" Adj Offset Hinged ISC (Pilaster)
2	28" x 48" Panel-SA
8	16" x 16" x 48 w/ Outside Corner-SA (6" Radius)
Straight Panels	
4	12" x 48" Panel
6	16" x 48" Panel
2	24" x 48" Panel (Light Panel)
24	36" x 48" Panel
Radius Panels	
8	19" x 48" / 2' Radius Panel
8	26" x 48" / 34" Radius Panel



TROJAN - 475 Monmouth Road
 18' x 36' - 10" Concrete Wall - Inverted Rectangle
 w/ 9' Radius Vinyl Covered Interior Sundeck
 & 8'-4" x 5'-4" Vinyl Covered Step
 Pool Perimeter = 124' Pool Area = 814 S. F.
 Approximate Gallons of Pool: 30,300 Gallons
Concrete Yards
 - Pool Walls & Steps: 21 yards (19.7 exact)

PANEL LAYOUT

JOB #: 500157
 DATE: 08-06-2012
 SCALE: 1' = 1/8 "
 DRAWN BY: SA & LH

REVISIONS		



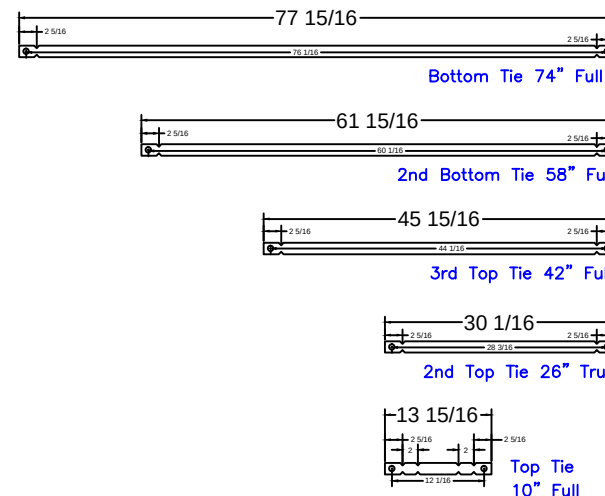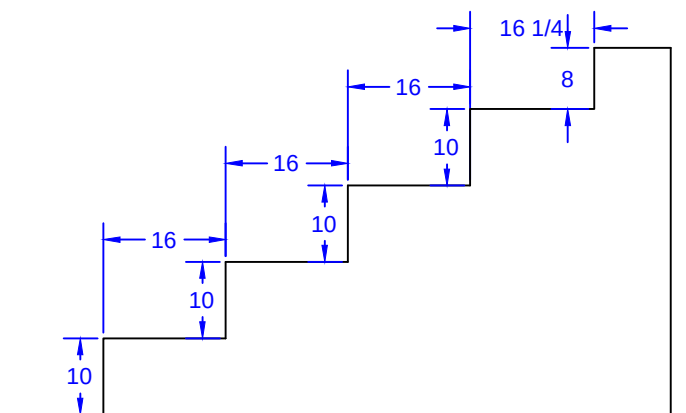


Qty(12)

QTY.	DESCRIPTION
4	80 x 10 Risers
1	80 x 8 Top Riser
1	24 x 48 SA Panel
1	56 x 48 SA Panel-Back Wall
2	4x64x20 x 48 OSC Zee Panel
2	10x64x14 x 48 ISC Riser Sides

- Pool Walls & Steps: 21 yards (19.7 exact)



SEASONAL WORLD

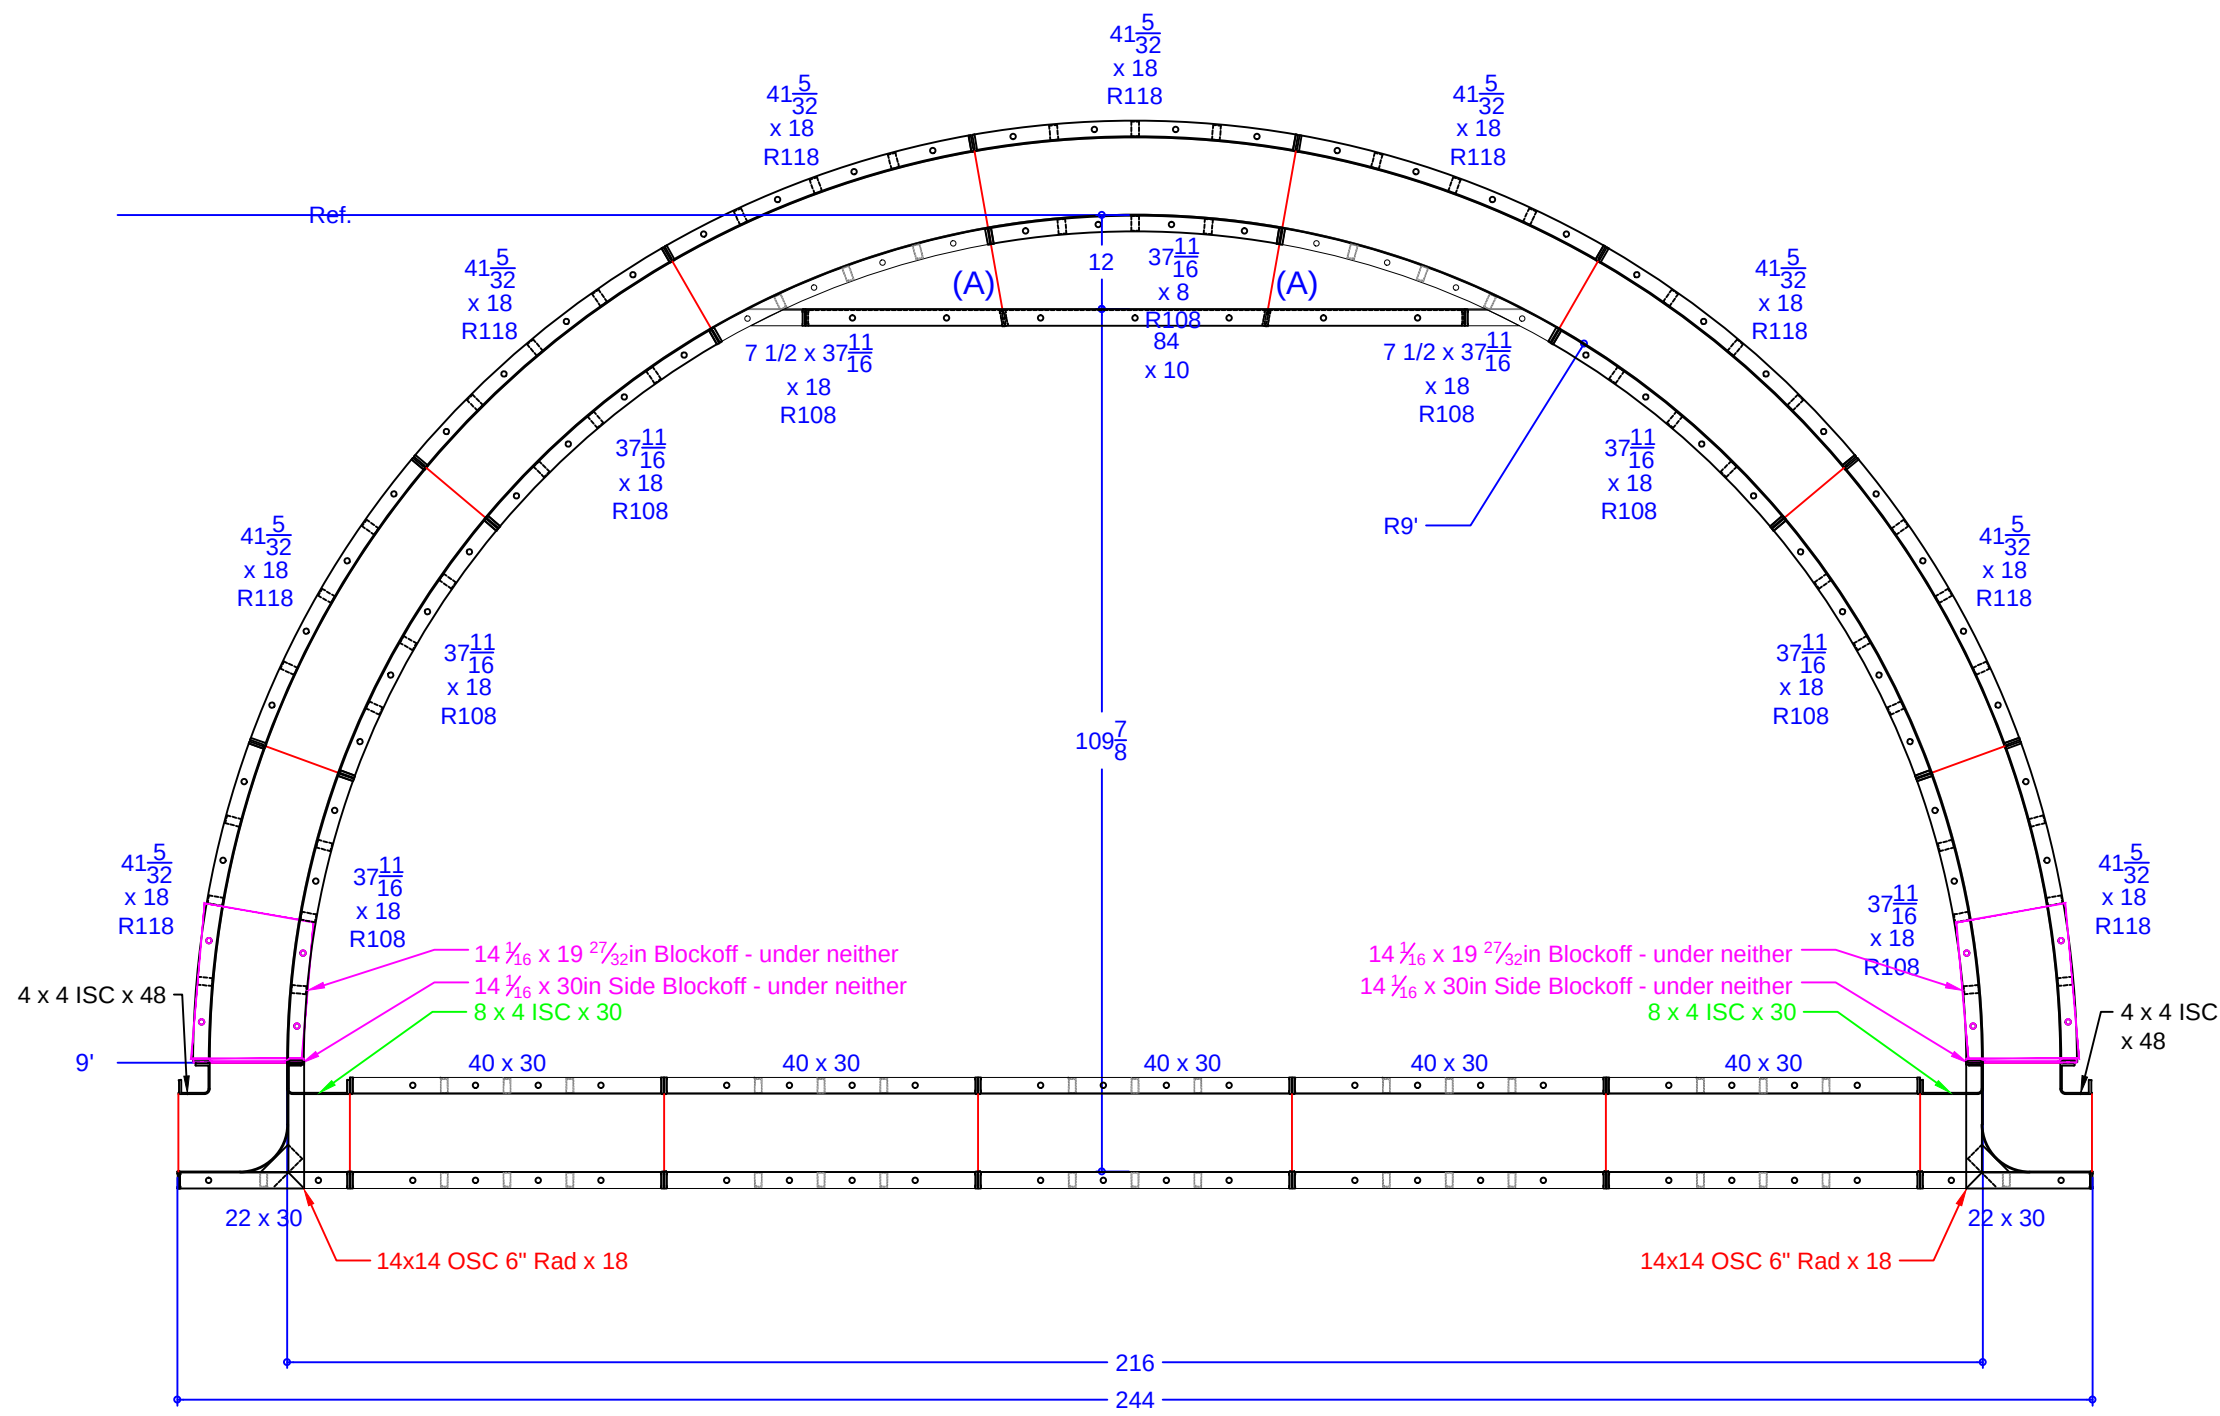

QTY.	DESCRIPTION
1	37 11/16 x 8 108R IS Panel - Top Riser
2	7 15/32 x 37 11/16 ISC Riser Side x 18 108R IS Panel
6	37 11/16 x 18 108R IS Panel
9	41 5/32 x 18 118R OS Panel
2	8 x 4 ISC x 30
2	4 x 4 ISC x 48
2	14 x14 OSC 6" Rad. x 18
1	84 x 10 Riser - 2nd Top
10	40 x 30 Wall Panel SA
2	22 x 30 Wall Panel SA
2	14 1/16 x 19 27/32 Blockoff
2	14 1/16 x 30 Blockoff

TROJAN - 475 Monmouth Road
 18' x 36' - 10" Concrete Wall - Inverted Rectangle
 w/ 9' Radius Vinyl Covered Interior Sundek
 & 8'-4" x 5'-4" Vinyl Covered Step
 Pool Perimeter = 124' Pool Area = 814 S. F.
 Approximate Gallons of Pool: 30,300 Gallons
 Concrete Yards
 - Pool Walls & Steps: 21 yards (19.7 exact)

SUN DECK DETAIL			
JOB #: 500157			
DATE: 08-06-2012			
SCALE: 1' = 1/2 "			
DRAWN BY: SA & LH			



SEASONAL WORLD
WE BUILD BACKYARDS!