

NODE POINT MEASUREMENTS

C-D = 16'-5 1/2"
C-E = 24'-0 1/2"
C-F = 24'-1 1/4"
C-G = 12'-1 1/2"
C-H = 25'-10 7/8"
C-I = 13'-9 7/8"
C-J = 13'-10 5/8"
C-K = 18'-7 1/8"

D-E = 8'-0 1/4"
D-F = 8'-3 1/4"
D-G = 11'-5 1/2"
D-H = 20'-0 1/2"
D-I = 20'-2 3/8"
D-J = 13'-4 1/8"
D-K = 18'-9 7/8"

E-F = 0'-8"
E-G = 16'-0 3/8"
E-H = 18'-5 3/8"
E-I = 24'-7"
E-J = 20'-7 1/2"
E-K = 25'-5 7/8"

F-G = 15'-9 1/2"
F-H = 17'-10"
F-I = 24'-3 1/4"
F-J = 21'-0 5/8"
F-K = 26'

G-H = 13'-11 1/8"
G-I = 8'-9 7/8"
G-J = 19'-3 3/8"
G-K = 25'-3"


H-I = 16'-0 3/4"
H-J = 31'-10"
H-K = 37'-9 1/2"

I-J = 25'-6 5/8"
I-K = 31'-2"

J-K = 6'

RADI MEASUREMENTS

C = 9' RADIUS (SUNDECK)
D = 8' RADIUS
E = 8' RADIUS
F = 8' RADIUS
G = 4' RADIUS
H = 9'-9 7/8" RADIUS
I = 4'-9 7/8" RADIUS
J = 4'-9 7/8" RADIUS
K = 10'-9 7/8" RADIUS

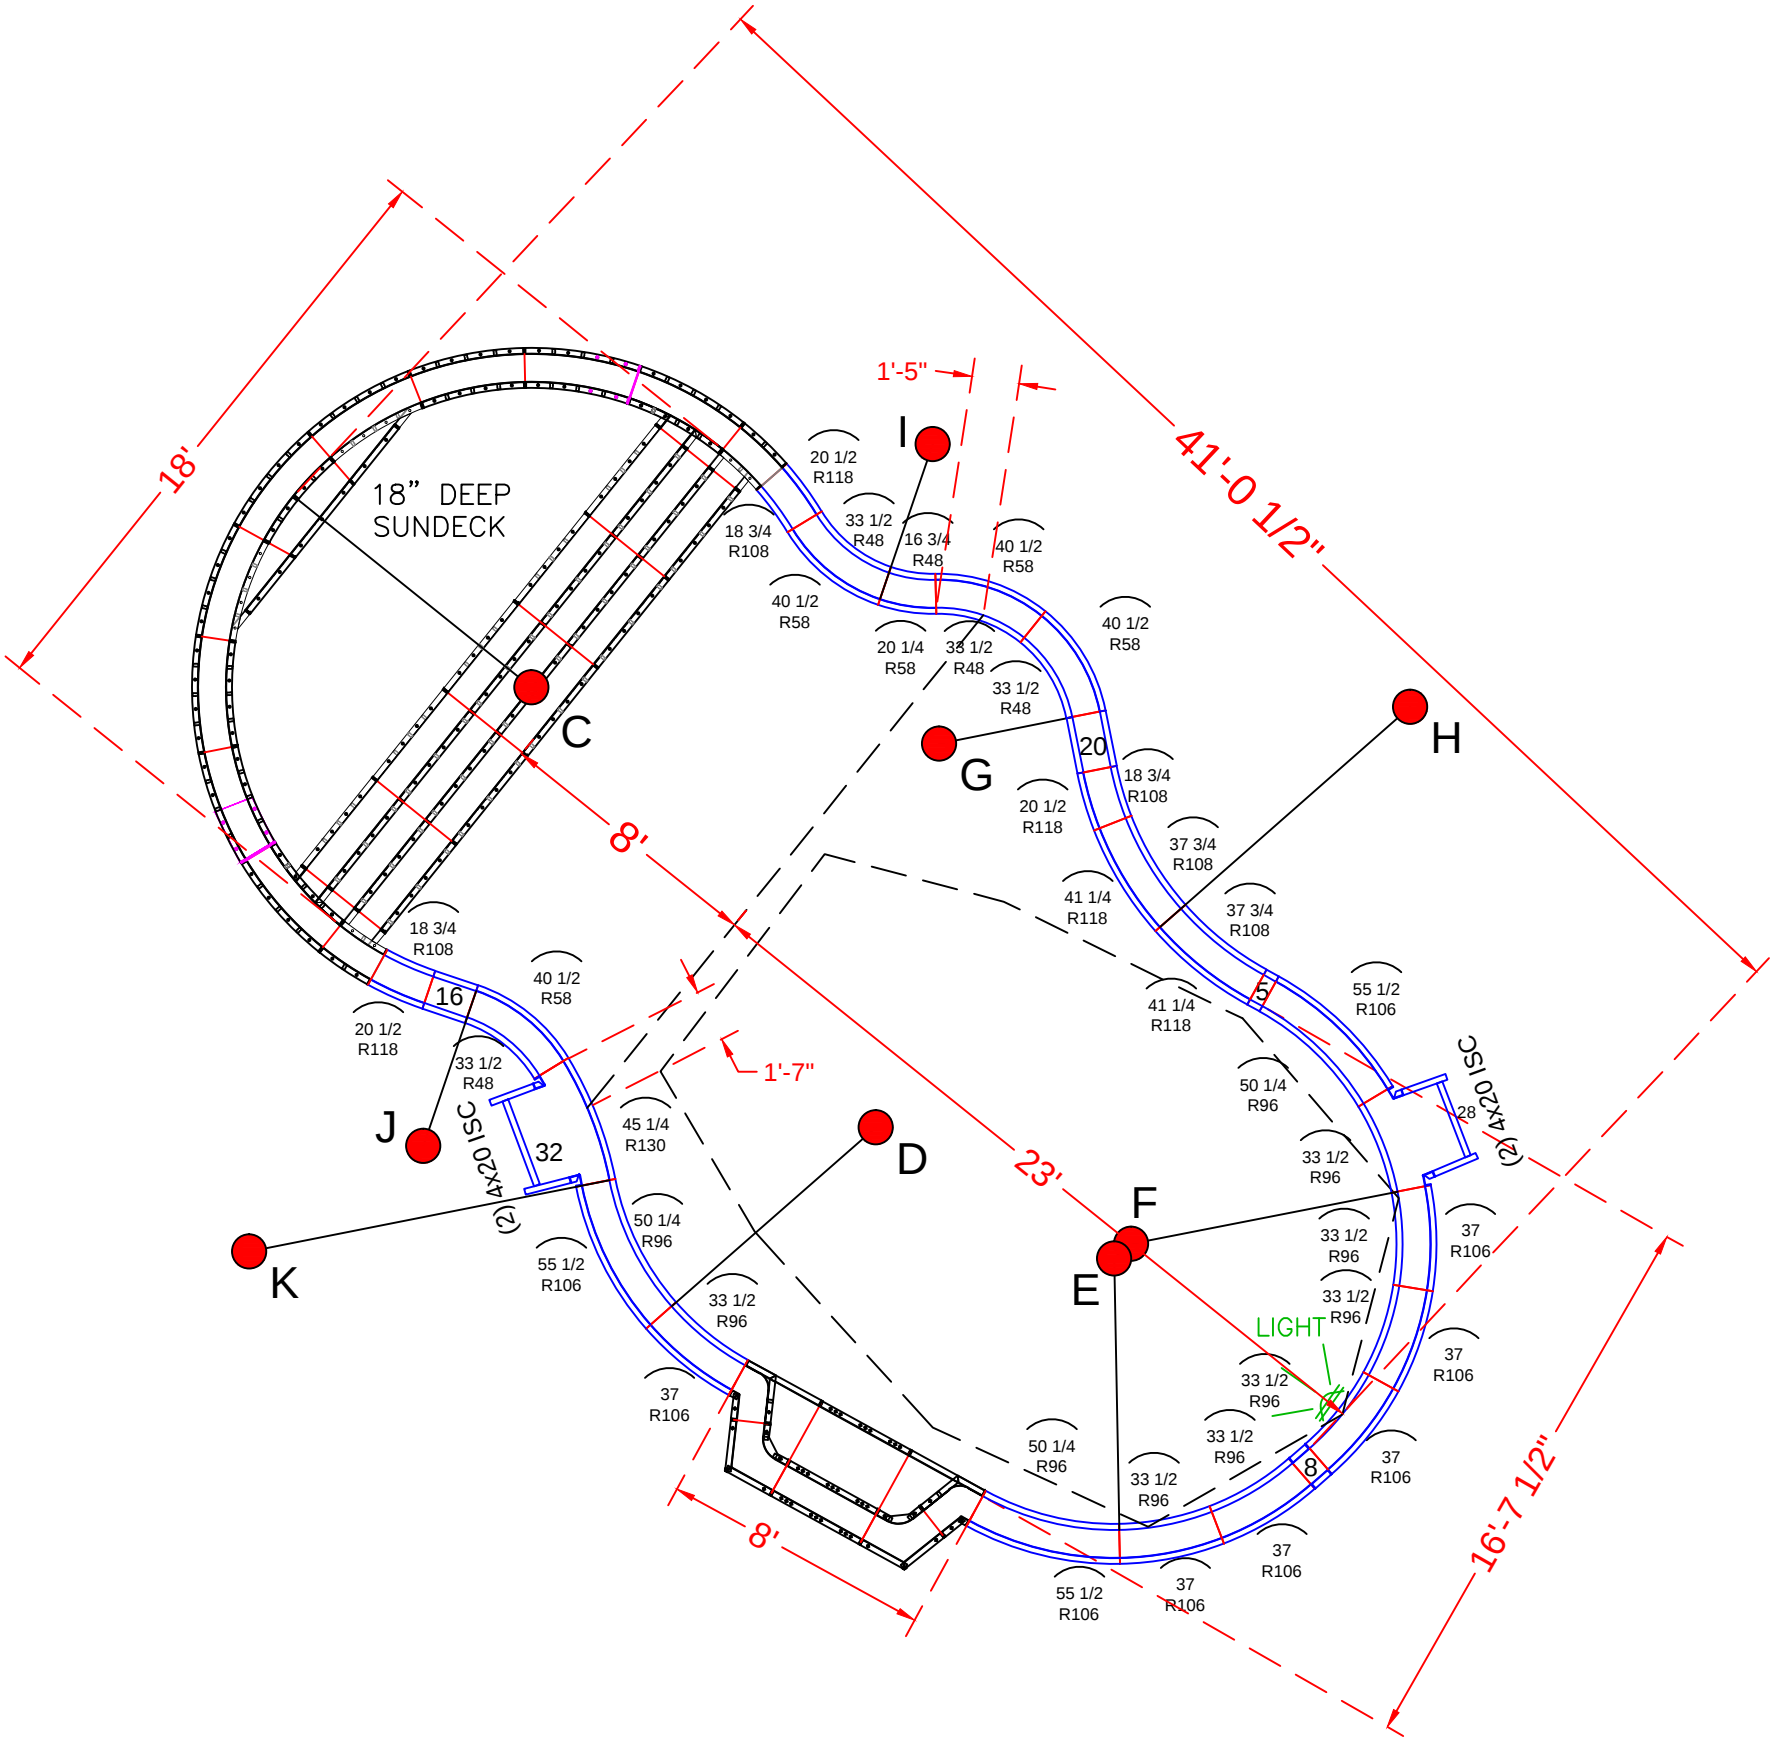

POOL PANEL DESCRIPTIONS

QTY.	DESCRIPTION
1	9' Radius Sundeck / Step Assembly
1	6' x 2' Love Seat Assembly
4	4" x 20" x 48" Adj Offset Hinged ISC (Pilaster)
1	28" x 48" Panel-SA
1	32" x 48" Panel-SA
Straight Panels	
2	5" x 48" Panel
2	8" x 48" Panel
2	16" x 48" Panel
2	20" x 48" Panel
Radius Panels	
1	16 3/4" x 48" 48" OS Radius Panel
1	20 1/4" x 48" 58" Radius Panel
4	33 1/2" x 48" 48" Radius Panel
4	40 1/2" x 48" 58" Radius Panel
3	50 1/4" x 48" 96" Radius IS Panel
3	55 1/2" x 48" 106" Radius OS Panel
7	33 1/2" x 48" 96" IS Radius Panel
6	37" x 48" 106" OS Radius Panel
3	18 3/4" x 48" 108" Radius IS Panel
3	20 1/2" x 48" 118" Radius OS Panel
2	37 3/4" x 48" 108" Radius OS Panel
2	41 1/4" x 48" 118" Radius IS Panel
1	45 1/4" x 48" 130" Radius IS Panel

SEE DETAIL PAGE {
See Detail Page {
Skimmer Sides {
Skimmer {
Skimmer {

TROMBINO - 11 Meadow Run Court

18' x 41' x 16'-6" - 10" Concrete Wall - Oasis
w/ Custom Vinyl Covered Interior Step/Sundeck
& 6' Vinyl Covered Love Seat

Concrete Yards

- Pool Walls & Steps: 18 yards (16.98 exact)

Pool Perimeter = 108'

Pool Area = 675 SQ. FT.

Approximate Gallons of Pool: 25,188 Gallons


PANEL LAYOUT

JOB #: 500129
DATE: 05-29-2012
SCALE: 1' = 1/8 "
DRAWN BY: SA & LH


REVISIONS



SEASONAL WORLD
WE BUILD BACKYARDS!

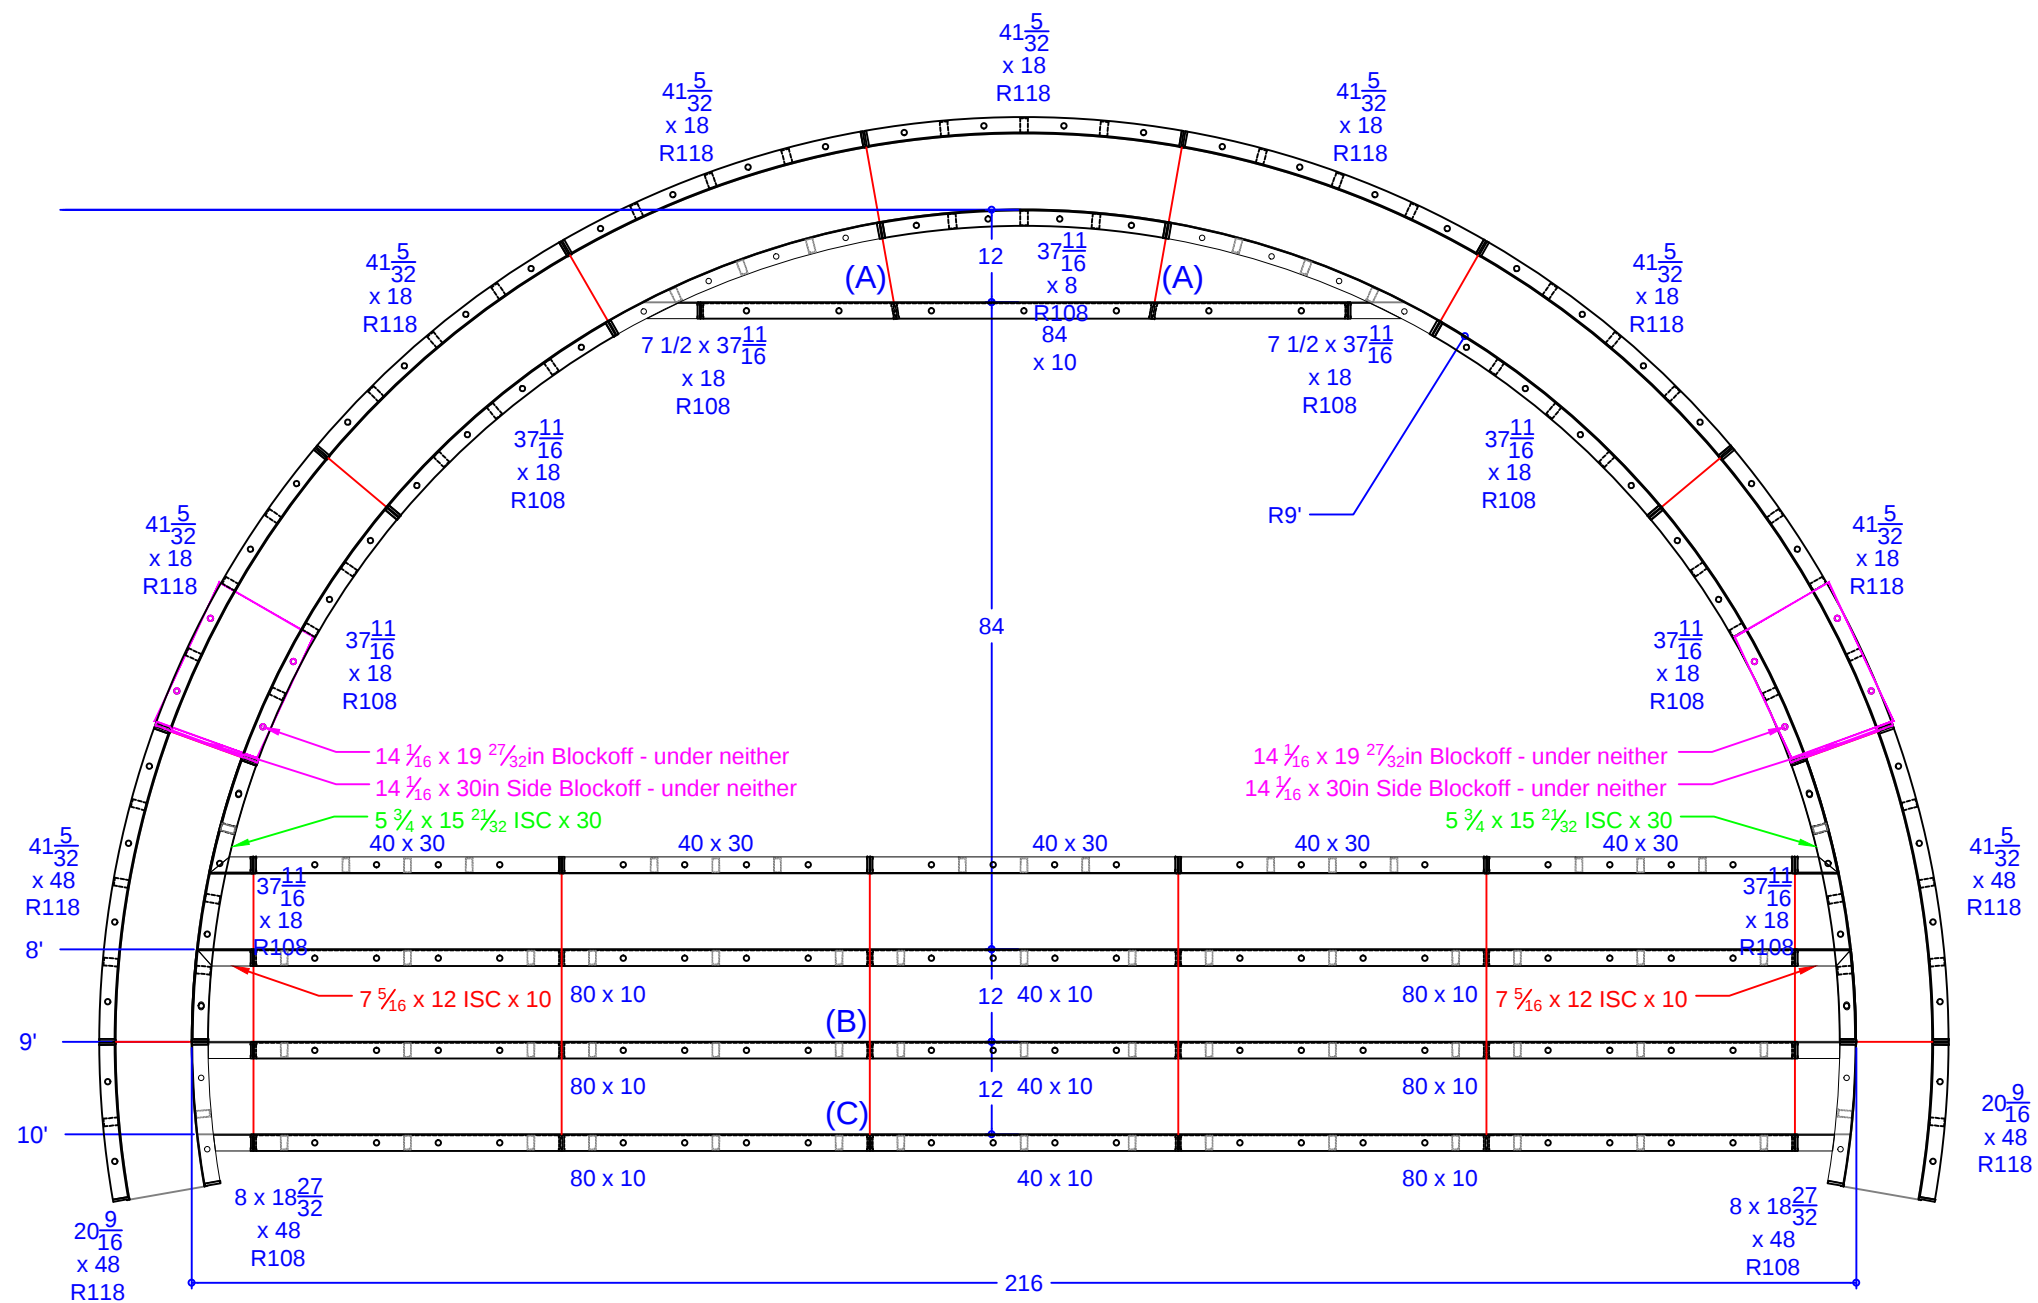

QTY	DESCRIPTION
1	37 11/16 x 8 108R IS Panel - Top Riser
2	7 15/32 x 37 11/16 ISC Riser Side x 18 108R IS Panel
6	37 11/16 x 18 108R IS Panel
2	8 x 18 27/32 ISC Riser Side x 48 108R IS Panel
7	41 5/32 x 18 118R OS Panel
2	41 5/32 x 48 118R OS Panel
2	20 9/16 x 48 118R OS Panel
2	7 5/16 x 12 ISC x 10 108R IS Panel
2	5 3/4 x 15 21/32 ISC x 30 108R IS Panel
1	84 x 10 Riser - 2nd Top
6	80 x 10 Risers - Lower Wall
3	40 x 10 Risers - Lower Wall
5	40 x 30 Wall Panel SA
2	14 1/16 x 19 27/32 Blockoff
2	14 1/16 x 30 Blockoff

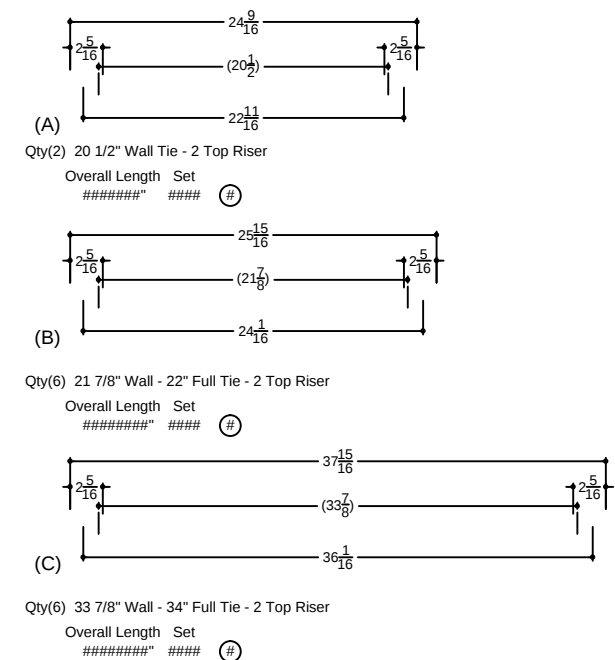

TROMBINO - 11 Meadow Run Court

18' x 41' x 16'-6" - 10" Concrete Wall - Oasis
w/ Custom Vinyl Covered Interior Step/Sundeck
& 6' Vinyl Covered Love Seat

Concrete Yards

- Pool Walls & Steps: 18 yards (16.98 exact)

Pool Perimeter = 108'

Pool Area = 675 SQ. FT.

Approximate Gallons of Pool: 25,188 Gallons

SUN DECK DETAIL

JOB #: 500129


DATE: 05-29-2012

SCALE: 1' = 1/8 "

DRAWN BY: SA & LH



SEASONAL WORLD
WE BUILD BACKYARDS!

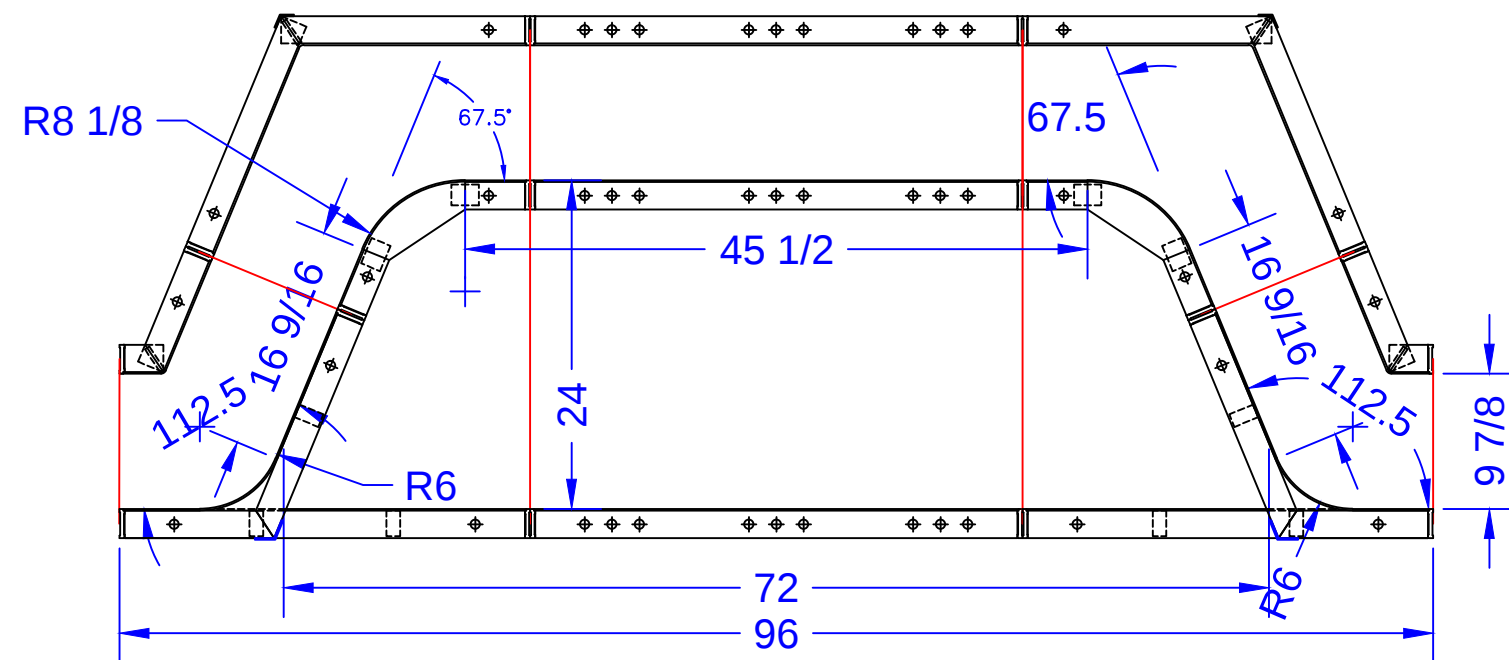

34" Full Pool Tie 1/4" BB DRN

LOVE SEAT PANEL DESCRIPTIONS

QTY.	DESCRIPTION
2	16 3/4" x 16 3/4" x 48" OSC
2	3 1/4" x 9 1/4" x 48" ISC
1	36" x 48" SA Panel
2	10 3/16" x 10 3/16" x 24" ISC 8" Radius - Fixed 67.5°Bench Form
2	30" x 15 29/32" x 48" OSC 6" Radius - Fixed 67.5°Riser Side
2	36" x 24" SA Panel

TROMBINO - 11 Meadow Run Court

18' x 41' x 16'-6" - 10" Concrete Wall - Oasis
w/ Custom Vinyl Covered Interior Step/Sundeck
& 6' Vinyl Covered Love Seat

Concrete Yards

- Pool Walls & Steps: 18 yards (16.98 exact)

Pool Perimeter = 108'

Pool Area = 675 SQ. FT.

Approximate Gallons of Pool: 25,188 Gallons

BENCH DETAIL

JOB #: 500129
DATE: 05-29-2012
SCALE: 1' = 1/8 "
DRAWN BY: SA & LH



SEASONAL WORLD
WE BUILD BACKYARDS!