


NODE POINT MEASUREMENTS

C-D = 10'-10"
C-E = 9'-10"

D-E = 14'

RADII MEASUREMENTS

C = 8' RADIUS
D = 2'-9 7/8" RADIUS
E = 2'-9 7/8" RADIUS

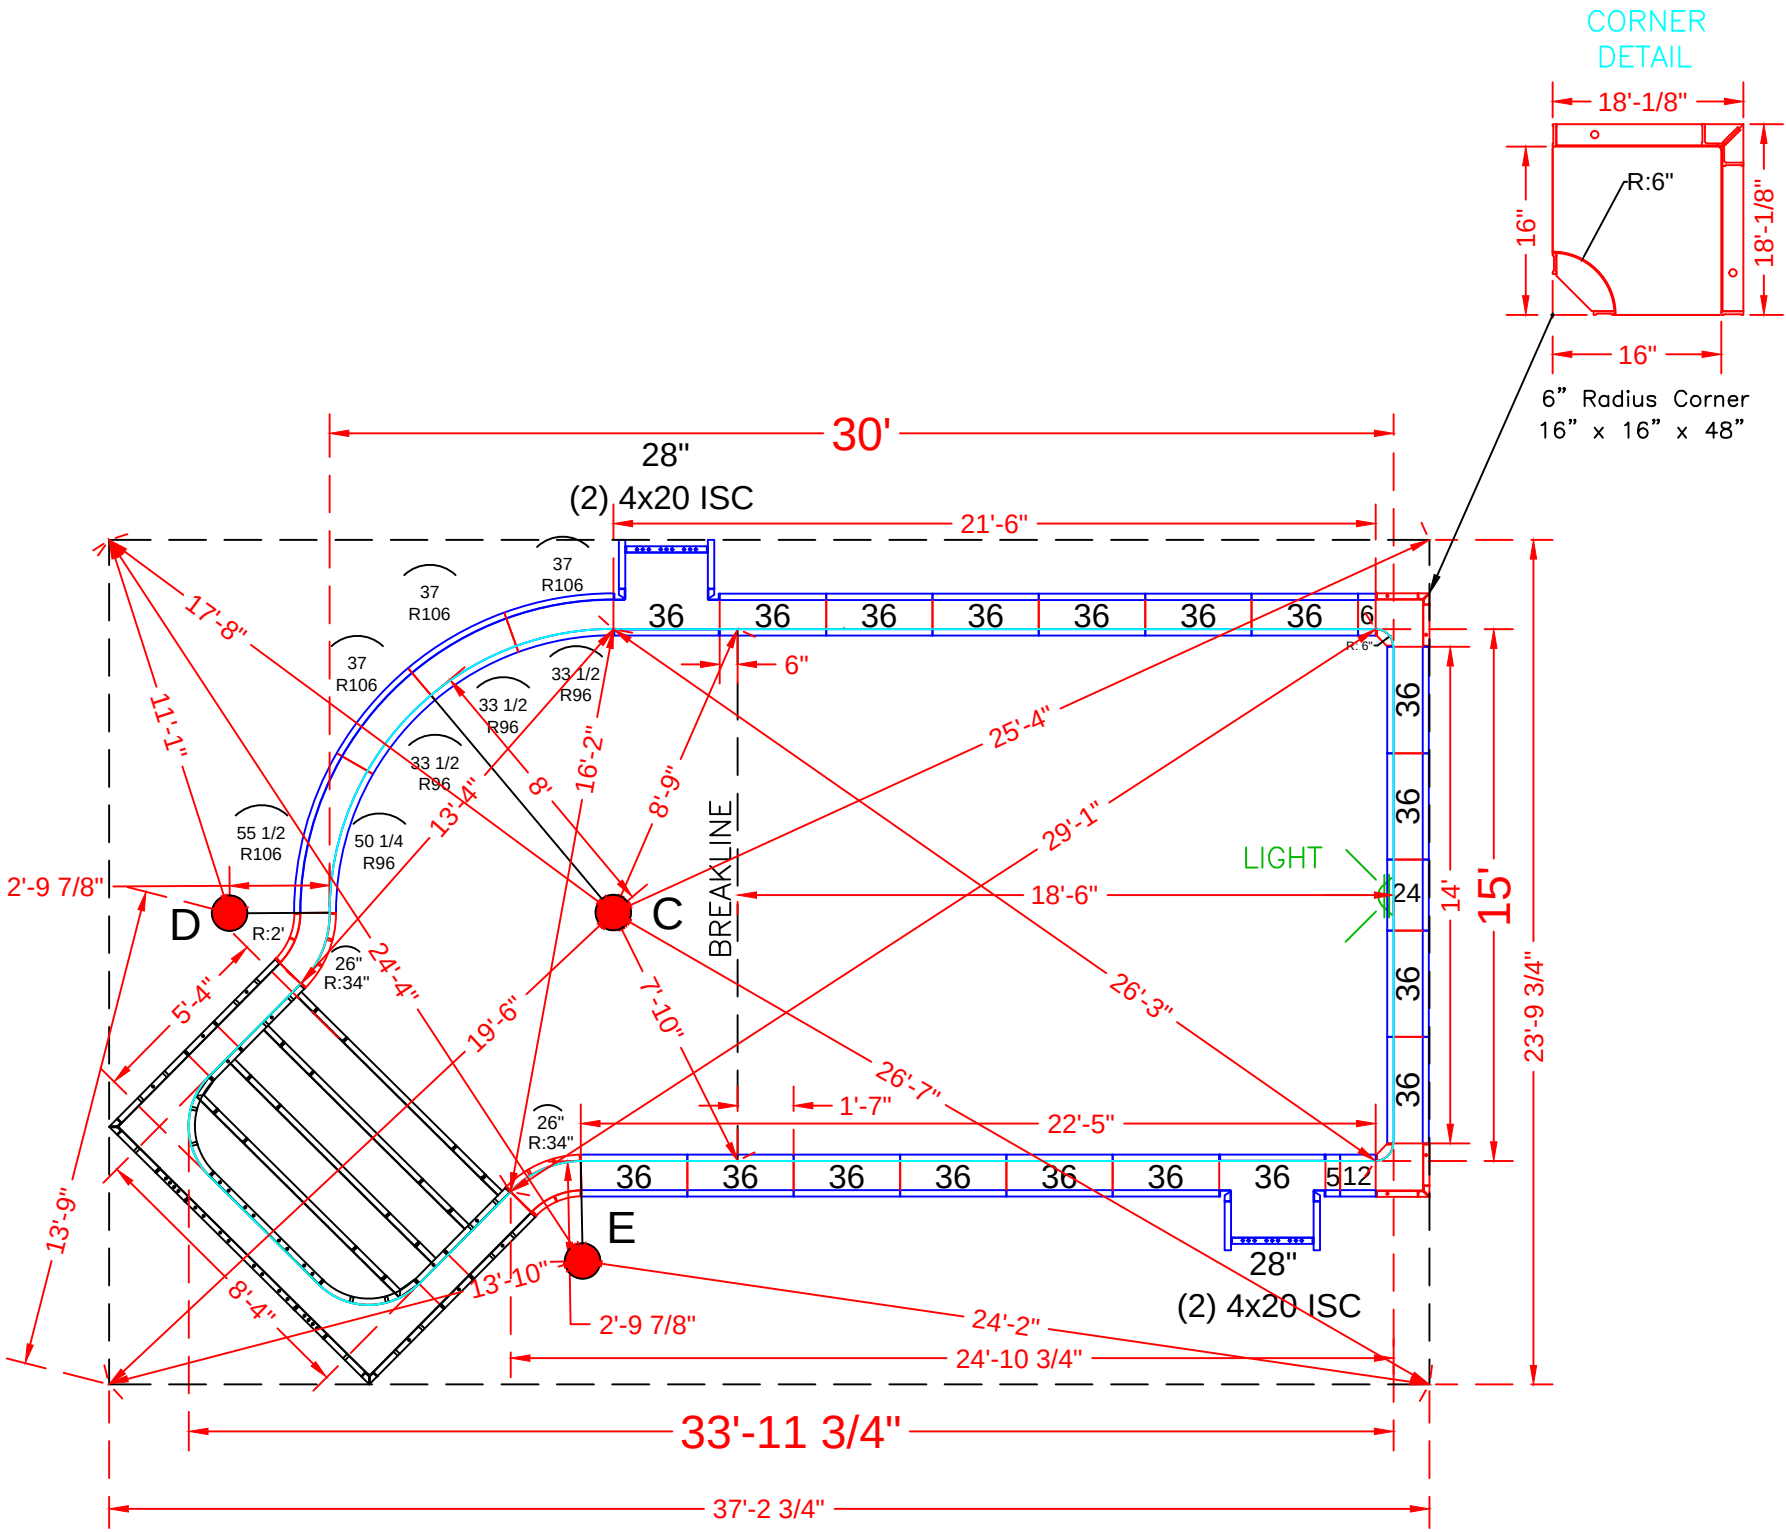

POOL PANEL DESCRIPTIONS

QTY.	DESCRIPTION
1	8'-4" x 5'-4" x 48" Step Assembly w/ 2" Radius
4	4" x 20" x 48" Adj Offset Hinged ISC (Pilaster)
2	16" x 16" x 48 w/Outside Corner-SA (6" Radius)
Straight Panels	
2	5" x 48" Panel
2	6" x 48" Panel
2	12" x 48" Panel
2	24" x 48" Panel (Light Panel)
2	28" x 48" Panel
34	36" x 48" Panel
Radius Panels	
2	18 1/4 x 48" 24" Radius 45°Inside Corners-SA
2	26 x 48" 34" Radius 45°Outside Corners-SA
3	33 1/2" x 48" 96" Radius IS Panel
3	37" x 48" 106" Radius OS Panel
1	50 1/4" x 48" 96" Radius IS Panel
1	55 1/2" x 48" 106" Radius OS Panel



TROTMAN
76 Bordentown-Chesterfield Road
15' x 30' - 10" Concrete Wall - Custom Rectangle
w/ 8'-4" x 5'-4" Vinyl Covered Step
Pool Perimeter = 95'
Pool Area = 480 S. F.
Approximate Gallons of Pool: 14,365 Gallons
Concrete Yards
- Pool Walls & Steps: 17.5 yards (16.75 exact)

PANEL LAYOUT


JOB #: 500405
DATE: 07-28-2014
SCALE: 1' = 1/6 "
DRAWN BY: SA & LH

REVISIONS		




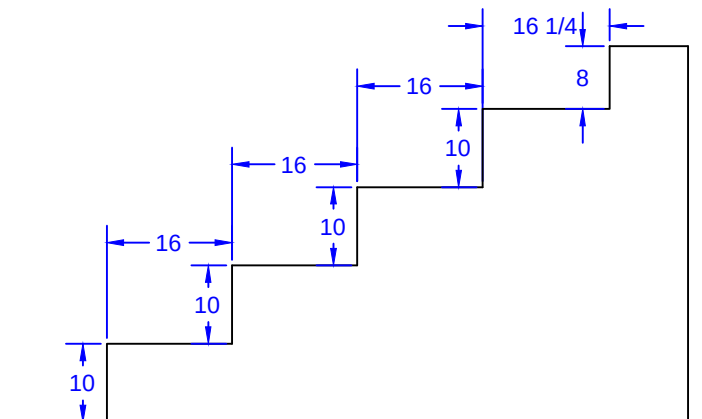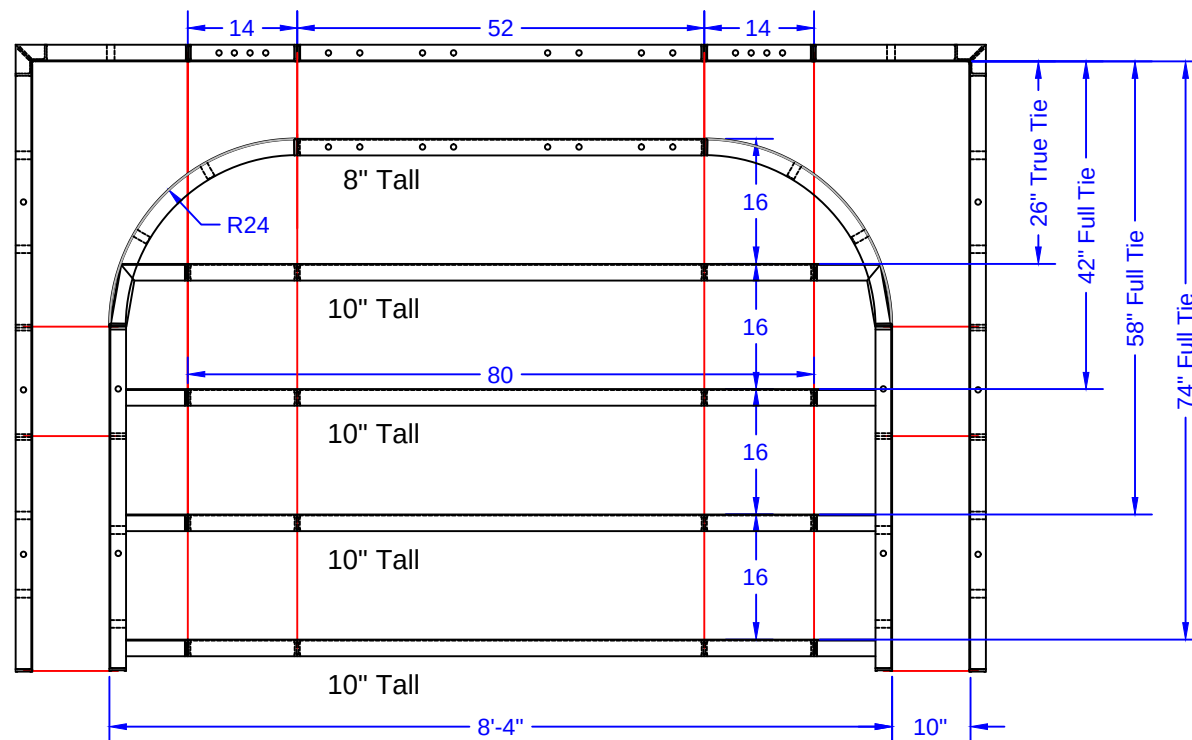

STEP TIES:

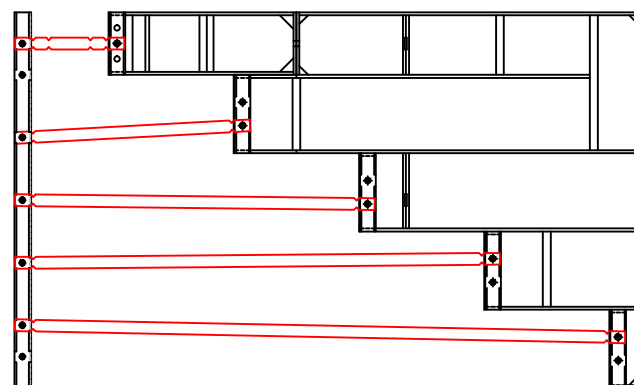

8'-4" x 5'-4" Outside End Step - 2' Radius Corners

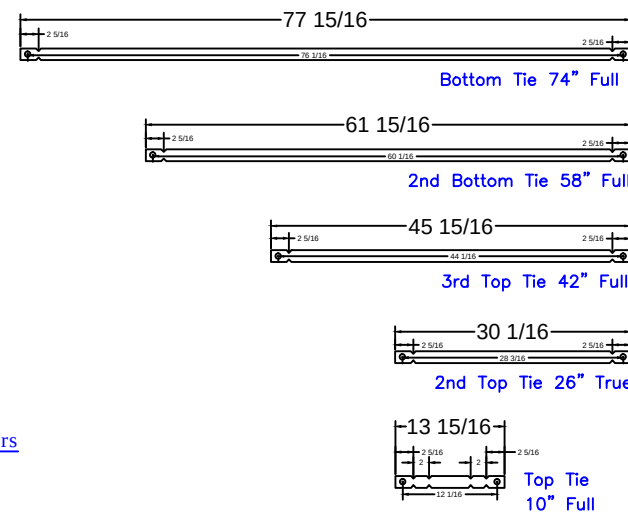

8'-4" Step
Qty(4)

Qty(2)

Qty(2)

Qty(2)

Qty(12)

STEP PANEL DESCRIPTIONS

PAGE	QTY.	DESCRIPTION
OES 8.1	2	20 x 78 Outside Corner x 48
OES 8.2	2	10 x 52 ISC Riser Side x 48
OES 8.3	2	38 x 8 - 24" Radius ISC Top Step Riser
OES 8.4	1	52 x 8 Top Step Riser
OES 8.5	4	80 x 10 Step Riser
OES 8.6	1	52 x 48 SA Panel
OES 8.7	2	14 x 48 SA Panel

TROTMAN
76 Bordentown-Chesterfield Road
 15' x 30' - 10" Concrete Wall - Custom Rectangle
 w/ 8'-4" x 5'-4" Vinyl Covered Step
 Pool Perimeter = 95'
 Pool Area = 480 S. F.
 Approximate Gallons of Pool: 14,365 Gallons
Concrete Yards
 - Pool Walls & Steps: 17.5 yards (16.75 exact)

STEP DETAIL

JOB #: 500405
 DATE: 07-28-2014
 SCALE: 1' = 1/8 "
 DRAWN BY: SA & LH



SEASONAL WORLD
 WE BUILD BACKYARDS!