


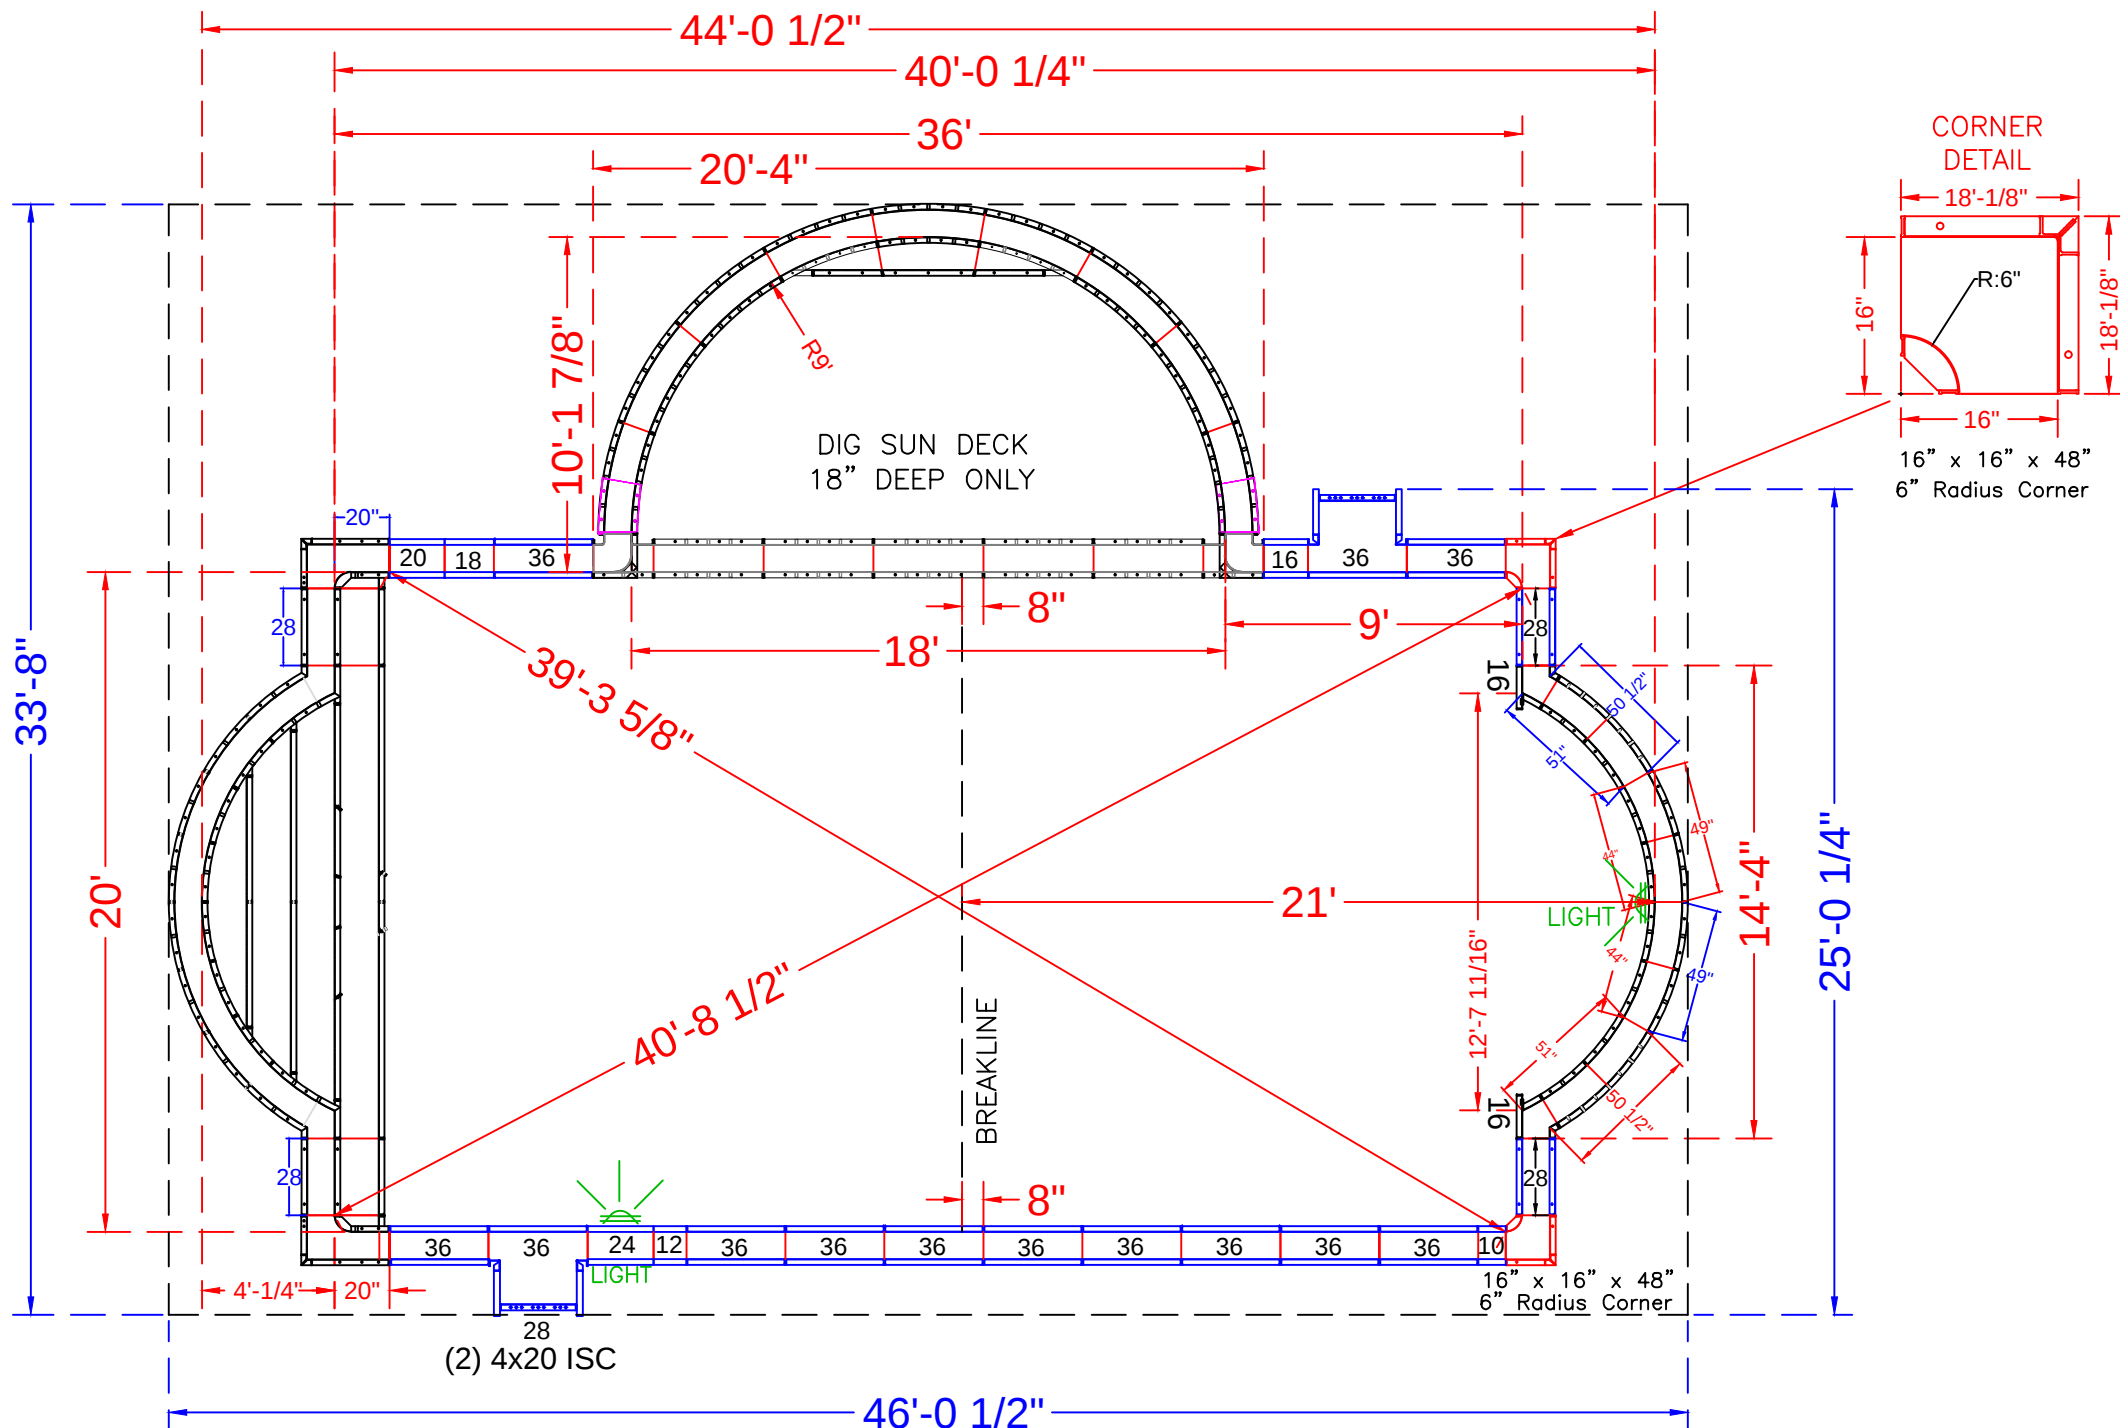


\*NOTE: SEE CONSTRUCTION PLAN FOR POOL LOCATION

POOL PANEL DESCRIPTIONS

| QTY. | DESCRIPTION                                      |
|------|--------------------------------------------------|
| 1    | 20' Wide Roman End Step Assembly                 |
| 1    | 20' Wide Deep End Roman End Assembly             |
| 1    | 9' Radius Sundeck Assembly                       |
|      |                                                  |
| 4    | 4 x 20 x 48" Adj Offset Hinged ISC (Pilaster)    |
| 2    | 16" x 16" x 48 w/ Outside Corner-SA (6" Radius)  |
|      |                                                  |
|      | STRAIGHT PANELS                                  |
| 2    | 10" x 48" Panel                                  |
| 2    | 12" x 48" Panel                                  |
| 4    | 16" x 48" Panel (Includes 2 for deep end roman)  |
| 2    | 18" x 48" Panel                                  |
| 2    | 20" x 48" Panel                                  |
| 2    | 24" x 48" Panel (LIGHT PANEL)                    |
| 6    | 28" x 48" Panel *Additional 2 for step (8 total) |
| 24   | 36" x 48" Panel                                  |

| QTY. | DEEP END ROMAN RADIUS PANEL DESCRIPTION        |
|------|------------------------------------------------|
| 2    | 49" x 48" 94"Radius / Outside Panel            |
| 2    | 44" x 48" 84"Radius / Inside Panel             |
| 2    | 51" x 48" 84"R Radius / Inside Panel           |
| 2    | 50 1/2" x 4" x 48" - 94"Radius / Outside Panel |

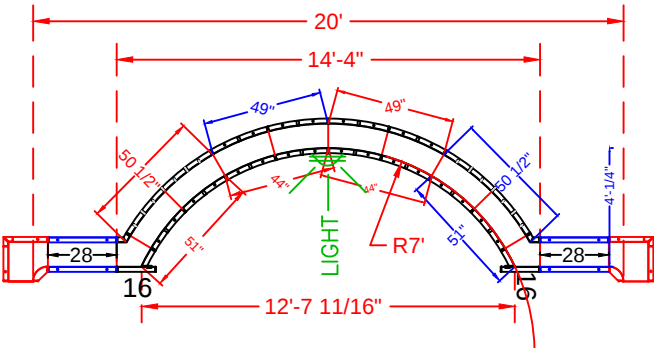

**TURCHI - 41 Oxford Circle**  
 20' x 40' - 10" Concrete Wall - Roman  
 Vinyl Covered Step & 10' x 18' Sun Deck  
 Pool Perimeter = 130'      Pool Area = 941 S. F.  
 Approximate Gallons of Pool: 27,000 Gallons

**Concrete Yards**  
 - Pool Walls & Steps: 22 yards (20.73 exact)

PANEL LAYOUT

JOB #: 555291  
 DATE: 9-8-2017  
 DRAWN BY: SA

| REVISIONS |  |  |
|-----------|--|--|
|           |  |  |
|           |  |  |
|           |  |  |



- (A)

29 15/16

Qty (4) Bottom Sides 26" Full Tie
- (B)

48 11/16

Qty (2) 2nd Bottom Sides 43 5/16" Tie
- (C)

76 9/32

Qty (2) Bottom Middle 71 1/16" Tie
- (D)

61 3/32

Qty (2) 2nd Bottom Middle 56 7/8" Tie
- (E)

78 1/4

Qty (2) Bottom Center 74 1/8" Tie
- (F)

46 1/4


Qty (1) 2nd Top Center 42 1/8" Tie
- (G)

30 1/4

Qty (1) Top Center 26 1/8" Tie

STEP PANEL DESCRIPTIONS

| 7' RADIUS ROMAN END STEP WITH 8" AND 10" RISERS |                                            |
|-------------------------------------------------|--------------------------------------------|
| QTY.                                            | DESCRIPTION                                |
| 2                                               | 6 x 20 x 48 ISC Riser Side                 |
| 2                                               | 16 x 30 x 48 OSC Form                      |
| 2                                               | 51 x 4 x 38 84R ISC Zee Riser Side         |
| 2                                               | 50 1/2 x 4 x 48 94 RADIUS OS Panel         |
| 2                                               | 44 x 8 84 RADIUS IS Panel Top Riser        |
|                                                 |                                            |
| 2                                               | 49 x 48 94 RADIUS OS Panel                 |
| 3                                               | Risers - Top Center (1)91 5/16, (2)62 5/32 |
| 3                                               | Risers - Bottom Center (1)144, (2)86       |
| 2                                               | Risers - Bottom Outer Edge                 |
| 2                                               | 28 x 48 Straight Panel                     |
| 2                                               | 28 x 38 Straight Panel                     |
| 2                                               | 28 x 10 Straight Panel                     |

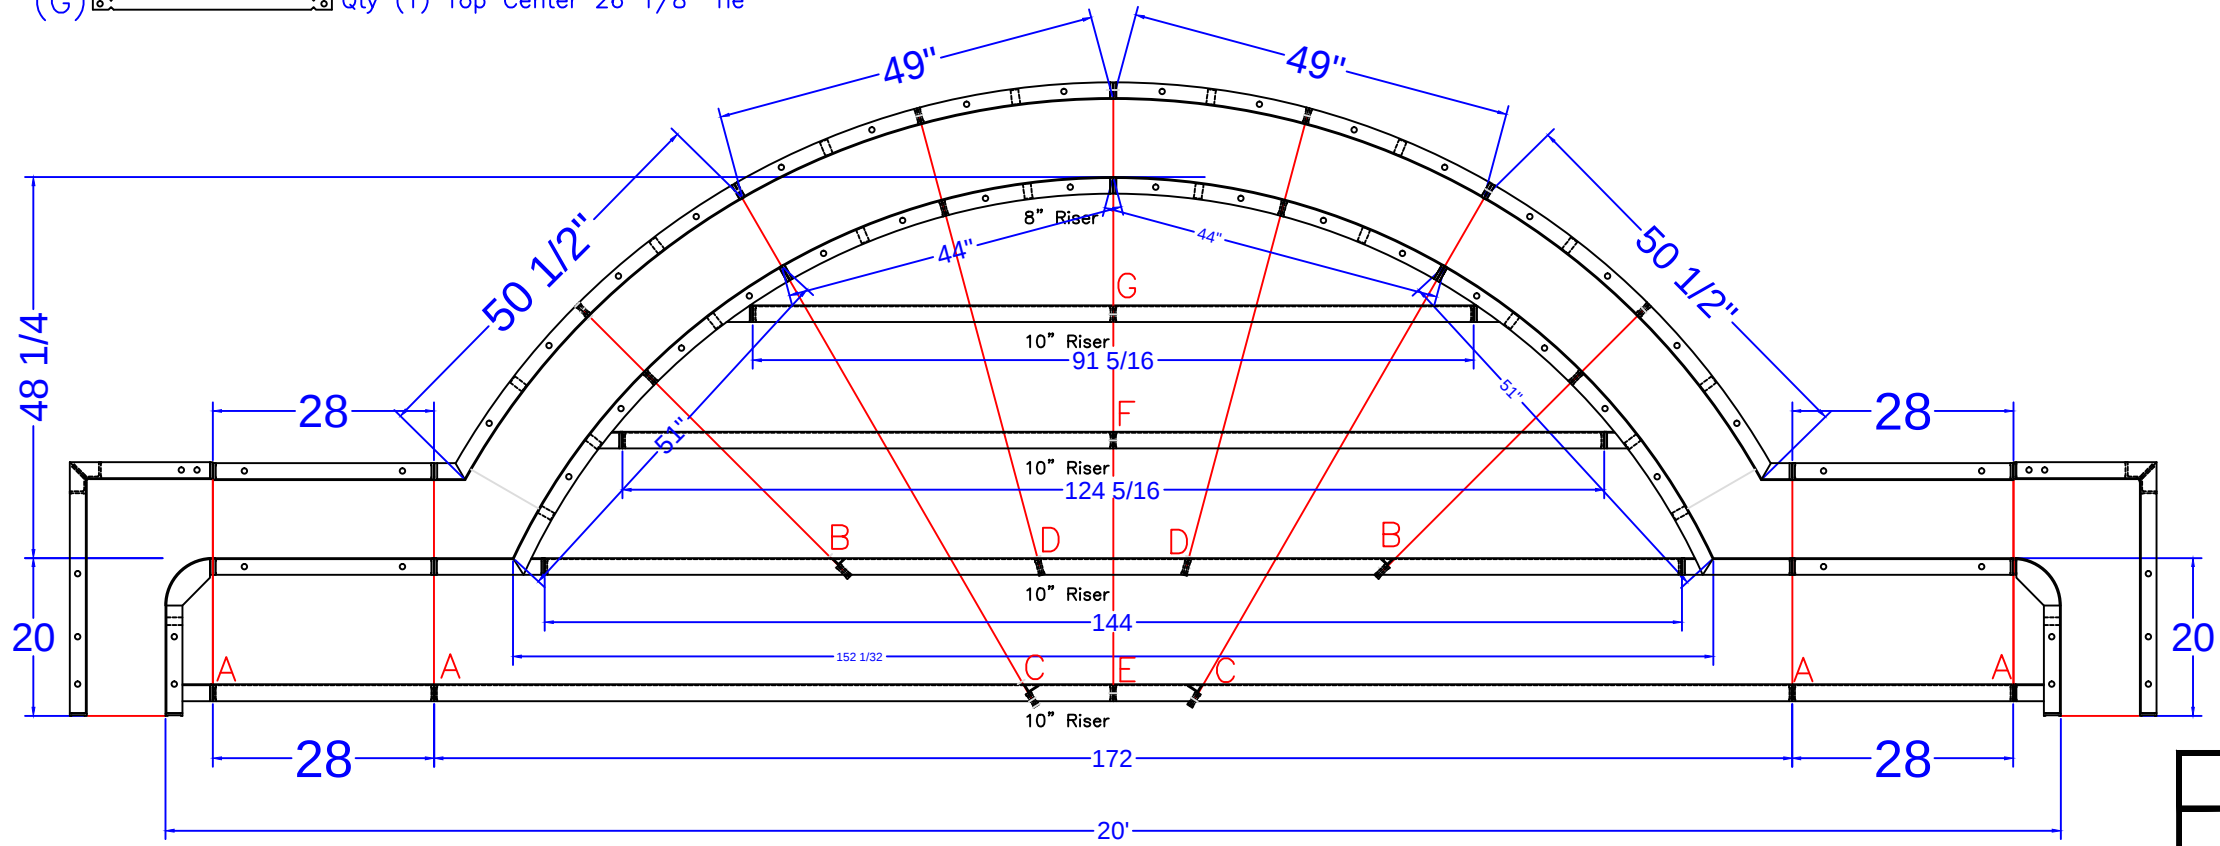

7' RADIUS ROMAN END STEP DETAIL  
SCALE: 1' = 1/2"

TURCHI - 41 Oxford Circle


20' x 40' - 10" Concrete Wall - Roman  
Vinyl Covered Step & 10' x 18' Sun Deck  
Pool Perimeter = 130' Pool Area = 941 S. F.  
Approximate Gallons of Pool: 27,000 Gallons

Concrete Yards  
- Pool Walls & Steps: 22 yards (20.73 exact)

| STEP DETAIL       |  |  |  |
|-------------------|--|--|--|
| JOB #: 555291     |  |  |  |
| DATE: 9-8-2017    |  |  |  |
| DRAWN BY: SA      |  |  |  |
| SCALE: 1' = 1/2 " |  |  |  |
|                   |  |  |  |
|                   |  |  |  |
|                   |  |  |  |
|                   |  |  |  |

SEASONAL WORLD

WE BUILD BACKYARDS!

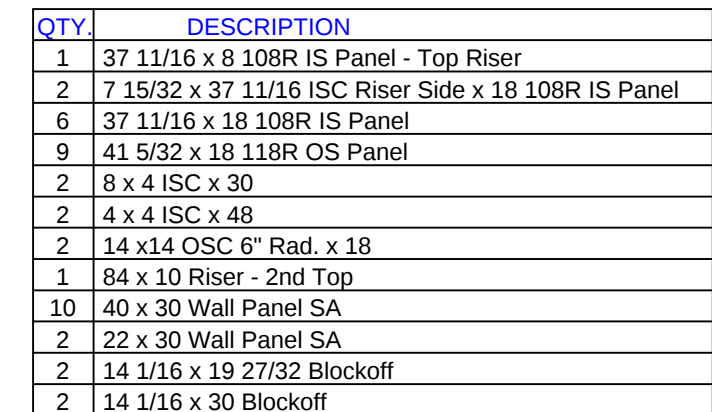

20' x 40' - 10" Concrete Wall - Roman  
Vinyl Covered Step & 10' x 18' Sun Deck  
Pool Perimeter = 130'      Pool Area = 941 S. F.  
Approximate Gallons of Pool: 27,000 Gallons

- Pool Walls & Steps: 22 yards (20.73 exact)



SEASONAL WORLD  
WE BUILD BACKYARDS!