

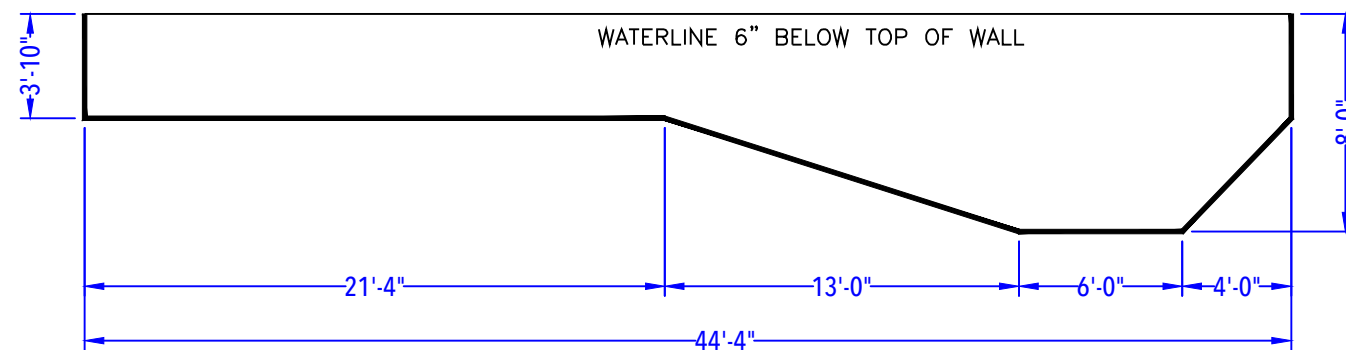


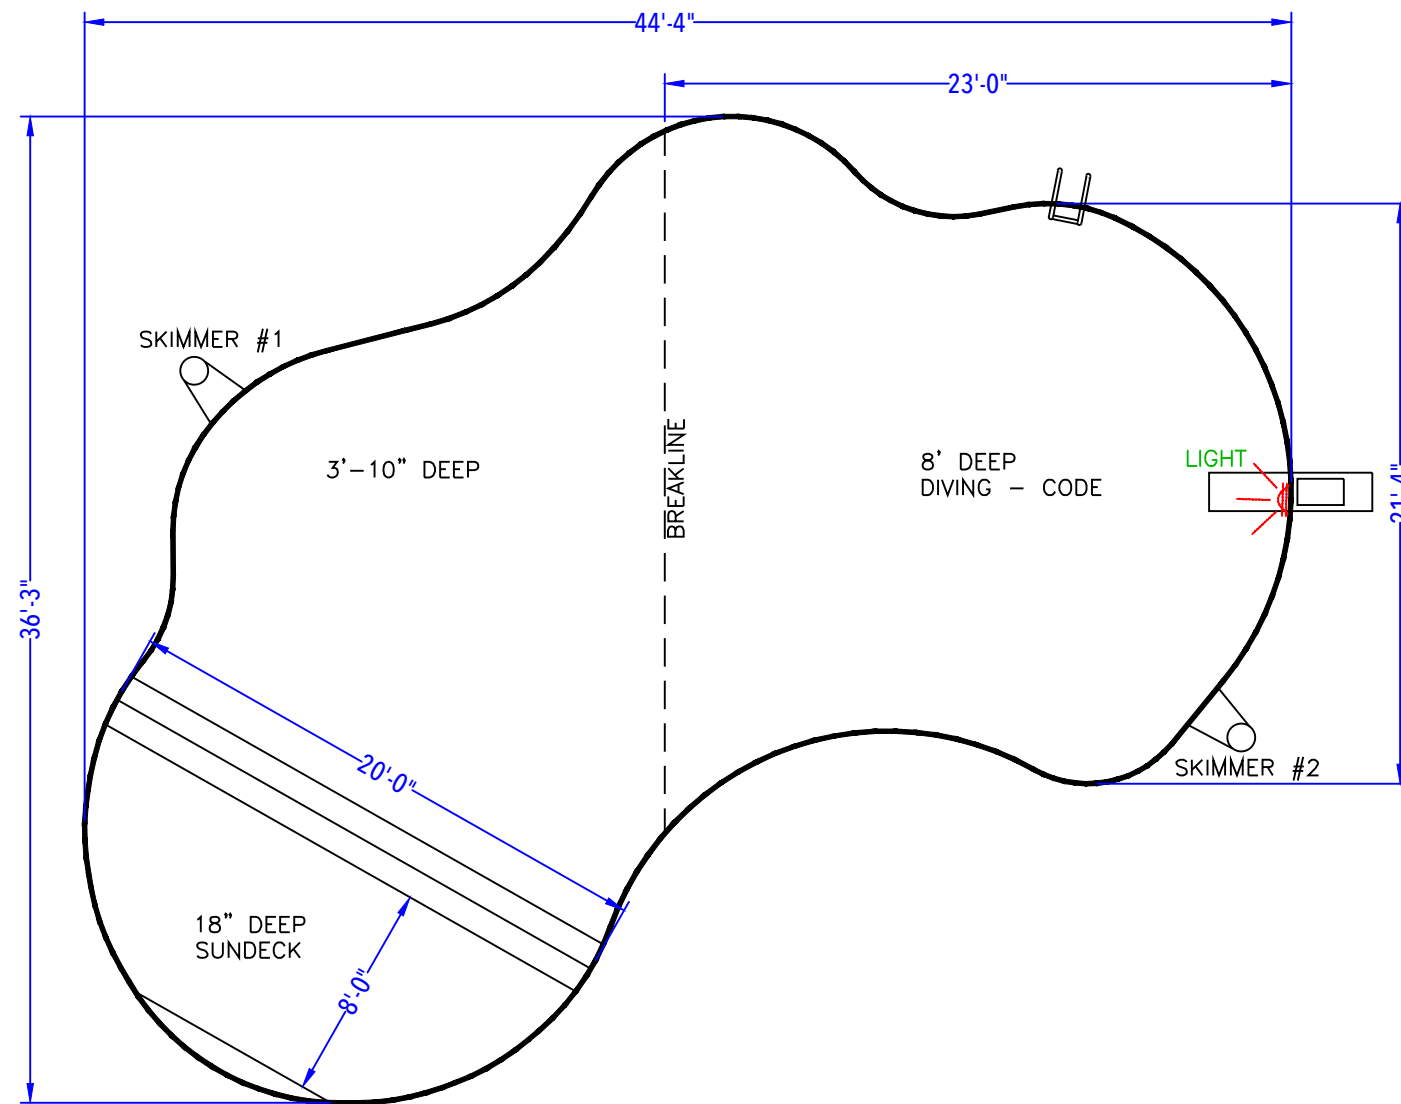

DEPTH DETAIL

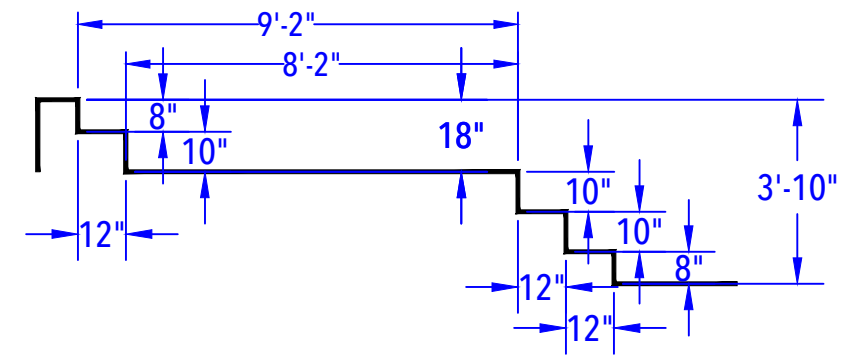

SUN DECK & ENTRY STEP DETAIL
(After Concrete & Liner)
N.T.S.

TURKER - 1 Diamond Boulevard

20' x 40' - 10" Concrete Wall - Natural Spring
w/ 20' Wide Vinyl Covered Interior Sundeck / Step
Pool Perimeter = 130' Pool Area = 972 S.F.
Approximate Pool Gallons: 35,700 Gallons

CUSTOMER APPROVAL:

X _____ DATE: _____.

POOL LAYOUT PLAN

JOB #: 500368
DATE: 04-22-2014
SCALE: 1' = 1/6"
DRAWN BY: LKH

NO.	REVISION	DATE