

NODE POINT MEASUREMENTS

A-B = 30' (HOUSE)	G-H = 5'
A-C = 24'-2 3/4"	G-I = 11'-4 3/4"
A-D = 34'-9 7/8"	G-J = 24'-10 3/4"
A-E = 34'-1"	G-K = 37'-9 1/8"
A-F = 48'-5 7/8"	G-L = 26'-9 7/8"
A-G = 52'-2 7/8"	G-M = 29'-7 1/4"
A-H = 47'-5 1/4"	G-N = 10'-10 7/8"
A-I = 45'-3 1/2"	
A-J = 31'-10 7/8"	H-I = 7'-7 3/8"
A-K = 32'-5 1/2"	H-J = 20'
A-L = 50'-10 7/8"	H-K = 35'-0 1/2"
A-M = 52'-8 1/2"	H-L = 27'-1 1/8"
A-N = 58'-8 1/8"	H-M = 30'-0 3/8"
	H-N = 14'-11 5/8"
B-C = 31'-8"	
B-D = 40'-10"	I-J = 14'-9 7/8"
B-E = 38'-11 3/4"	I-K = 38'-6 7/8"
B-F = 43'-11 5/8"	I-L = 33'-11"
B-G = 40'-2 1/4"	I-M = 36'-10 7/8"
B-H = 35'-6 1/8"	I-N = 22'-2 3/8"
B-I = 29'-2"	
B-J = 16'	J-K = 35'-2 1/8"
B-K = 46'-5 3/8"	J-L = 39'-2 7/8"
B-L = 54'-5 3/4"	J-M = 42'-1 3/8"
B-M = 57'-3 3/8"	J-N = 24'-7 1/2"
B-N = 50'-4 1/2"	
C-D = 11'-2 1/2"	K-L = 21'-7 1/8"
C-E = 10'-0 7/8"	K-M = 22'-4 1/2"
C-F = 24'-8 1/8"	K-N = 38'-0 3/4"
C-G = 30'-9"	
C-H = 26'-7 1/2"	L-M = 3'
C-I = 27'-7"	L-N = 21'-4 1/2"
C-J = 20'-10 1/4"	M-N = 23'-6 5/8"
C-K = 14'-10 1/8"	
C-L = 27'-3 3/4"	
C-M = 29'-5 7/8"	
C-N = 35'-3 1/8"	
D-E = 2'	
D-F = 17'-2 5/8"	
D-G = 26'-9 7/8"	
D-H = 24'-1 1/2"	
D-I = 28'-1 1/4"	
D-J = 27'-3"	
D-K = 10'-11 3/8"	
D-L = 16'-2 1/8"	
D-M = 18'-3 3/8"	
D-N = 27'-11 1/2"	
E-F = 16'-6 3/4"	
E-G = 25'-6 1/2"	
E-H = 22'-7 1/4"	
E-I = 26'-3 3/8"	
E-J = 25'-3 1/8"	
E-K = 12'-5 3/8"	
E-L = 17'-3 1/2"	
E-M = 19'-7"	
E-N = 27'-4 5/8"	
F-G = 12'-0 3/8"	
F-H = 12'-3 1/2"	
F-I = 19'-6 1/8"	
F-J = 27'-11 7/8"	
F-K = 27'-7 1/2"	
F-L = 14'-11 3/8"	
F-M = 17'-9 7/8"	
F-N = 10'-9 7/8"	

RADII MEASUREMENTS

C = 10' RADIUS
(ACTUAL PANELS ARE,
9' RADIUS, 6" & 7 1/4" STRAIGHTS PANELS)


D = 6' RADIUS
E = 8' RADIUS
F = 6' RADIUS
G = 6' RADIUS
H = 11' RADIUS
I = 4' RADIUS
J = 10'-9 7/8" RADIUS
K = 4'-9 7/8" RADIUS
L = 8'-9 7/8" RADIUS
M = 11'-9 7/8" RADIUS
N = 4'-9 7/8" RADIUS

POOL PANEL DESCRIPTIONS

SEE DETAIL PAGE {
SKIMMER SIDES {

SKIMMERS {

QTY.	DESCRIPTION
1	10' Radius Sundeck / Step Assembly
4	4" x 20" x 48" Adj Offset Hinged ISC (Pilaster)
	STRAIGHT PANELS
2	12" x 48" Straight
2	16" x 48" Straight
2	20" x 48" Straight
2	28" x 48" Straight
3	36" x 48" Straight
	RADIUS PANELS
1	16 3/4" x 48" - 48" Radius Panel
1	20 1/4" x 48" - 58" Radius Panel
4	33 1/2" x 48" - 48" Radius Panel
4	40 1/2" x 48" - 58" Radius Panel
5	45 1/4" x 48" - 72" IS Radius Panel
5	51 1/2" x 48" - 82" OS Radius Panel
2	33 1/2" x 48" - 96" IS Radius Panel
1	37" x 48" - 106" OS Radius Panel
1	50 1/4" x 48" - 96" IS Radius Panel
1	55 1/2" x 48" - 106" OS Radius Panel
5	42" x 48" - 120" Radius Panel
5	45 1/4" x 48" - 130" Radius Panel
8	34 1/2" x 48" - 132" Radius Panel
8	37 1/4" x 48" - 142" Radius Panel

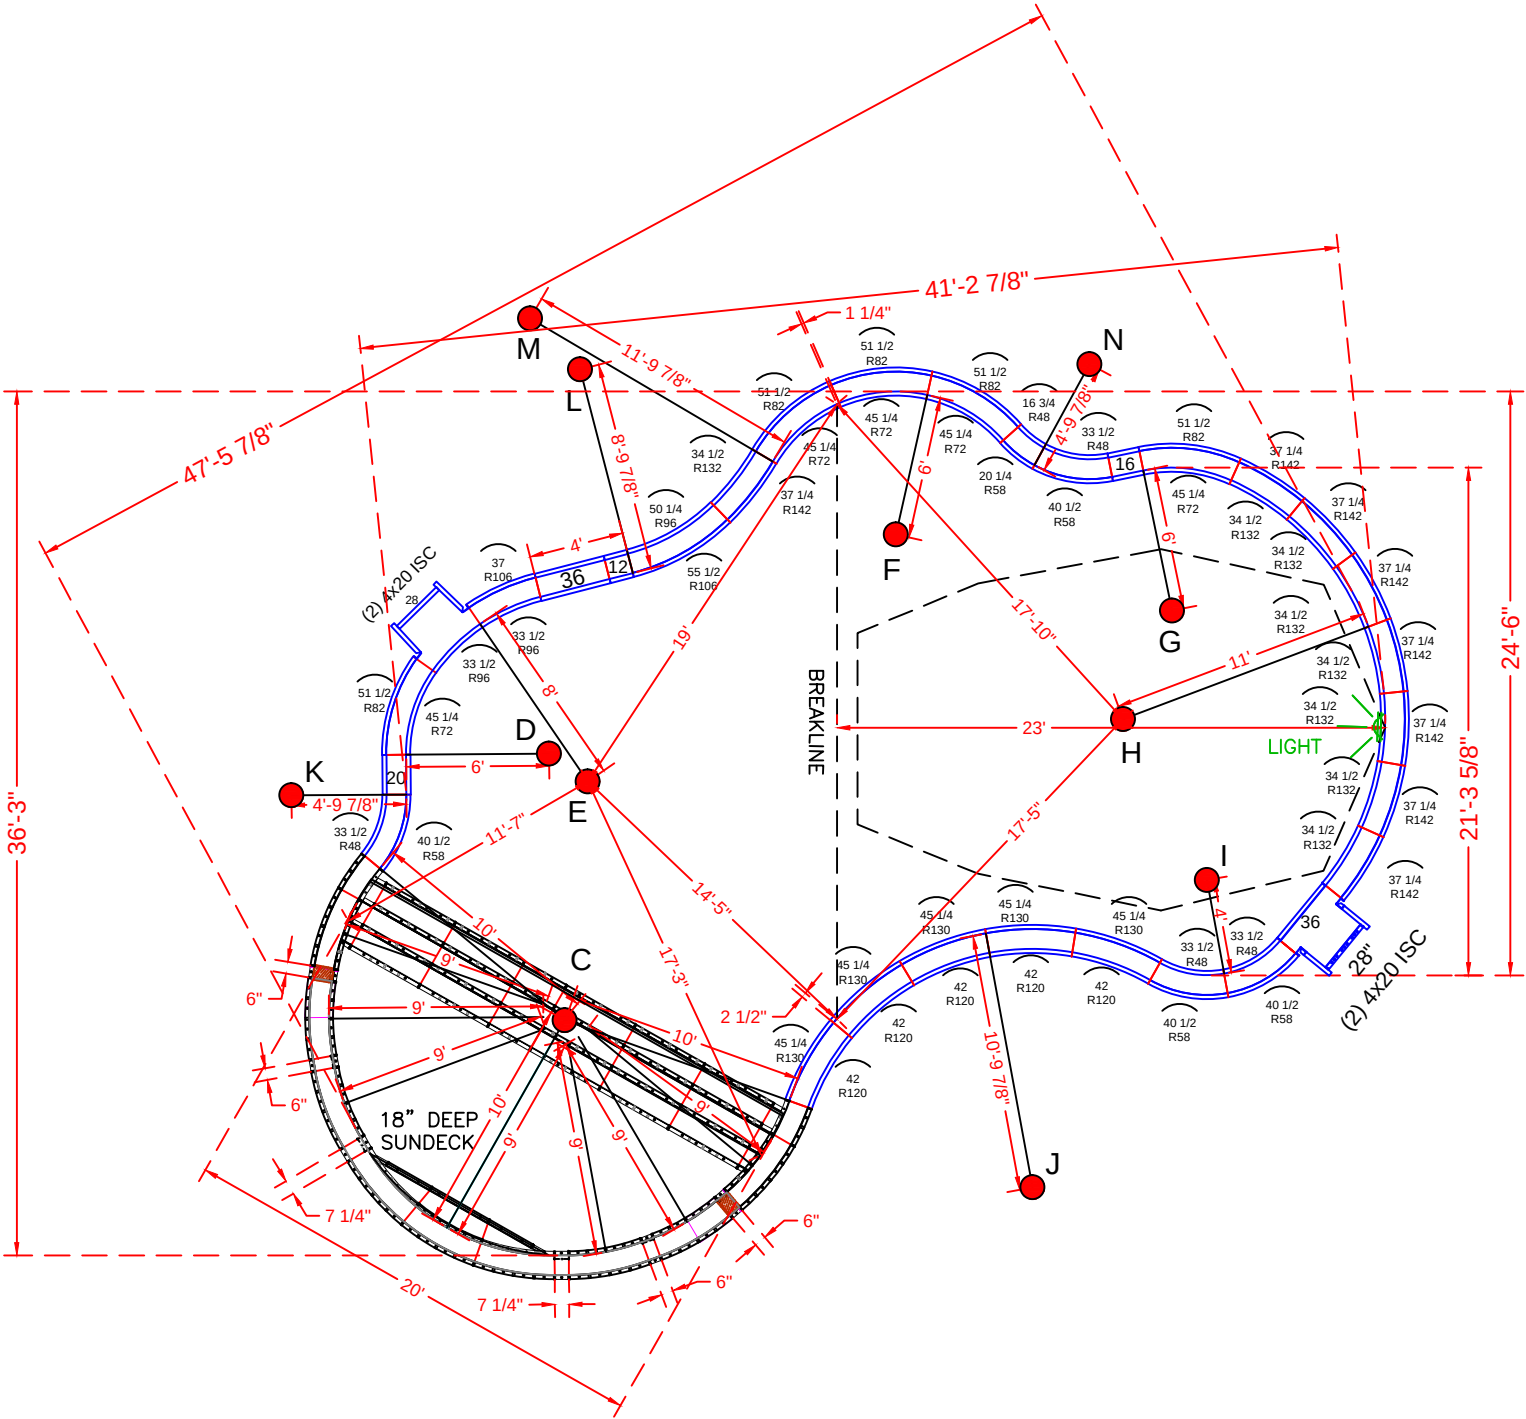

TURKER - 1 Diamond Boulevard

20' x 40' - 10" Concrete Wall - Natural Spring
w/ 20' Wide Vinyl Covered Interior Sundeck / Step
Pool Perimeter = 130' Pool Area = 972 S.F.
Approximate Pool Gallons: 35,700 Gallons


Concrete Yards
- Pool Walls & Sundeck: 20 yards (18.75 exact)

PANEL LAYOUT


JOB #: 500368
DATE: 06-06-2014
SCALE: 1' = 1/8 "
DRAWN BY: SA & LH

REVISIONS		



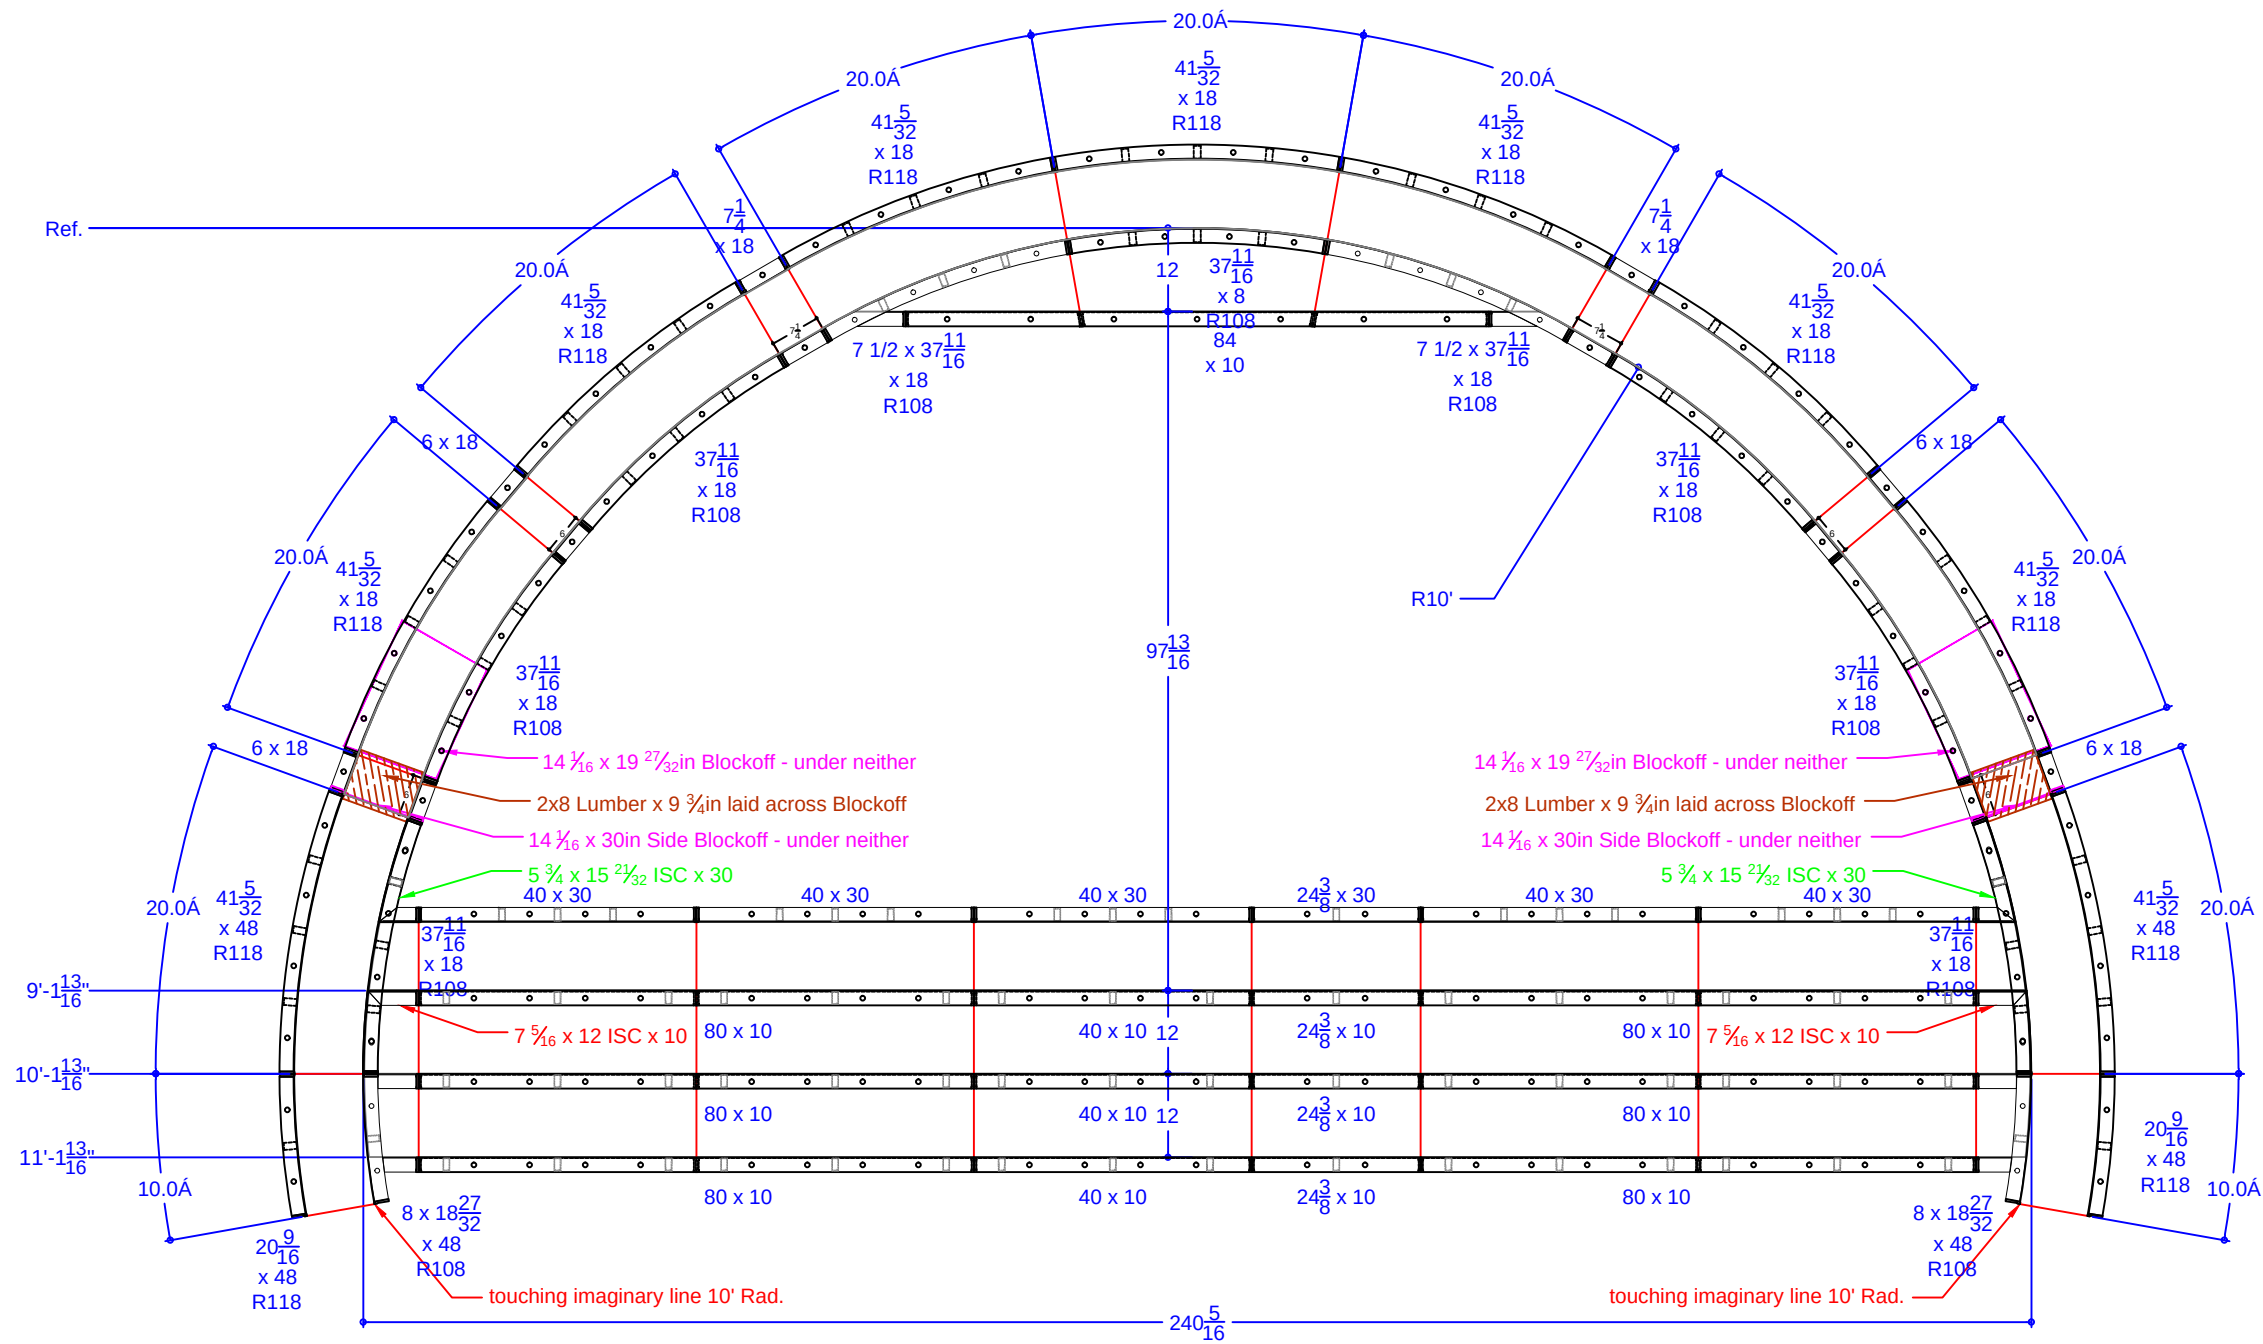

QTY.	DESCRIPTION
1	37 11/16 x 8 108R IS Panel - Top Riser
2	7 15/32 x 37 11/16 ISC Riser Side x 18 108R IS Panel
6	37 11/16 x 18 108R IS Panel
2	8 x 18 27/32 ISC Riser Side x 48 108R IS Panel
7	41 5/32 x 18 118R OS Panel
2	41 5/32 x 48 118R OS Panel
2	20 9/16 x 48 118R OS Panel
2	7 5/16 x 12 ISC x 10 108R IS Panel
2	5 3/4 x 15 21/32 ISC x 30 108R IS Panel
1	84 x 10 Riser - 2nd Top
6	80 x 10 Risers - Lower Wall
3	40 x 10 Risers - Lower Wall
3	24 3/8 x 10 Risers - Lower Wall
5	40 x 30 Wall Panel SA
1	24 3/8 x 30 Wall Panel SA
4	7 1/4 x 18 Wall Panel SA
8	6 x 18 Wall Panel SA
2	14 1/16 x 19 27/32 Blockoff
2	14 1/16 x 30 Blockoff

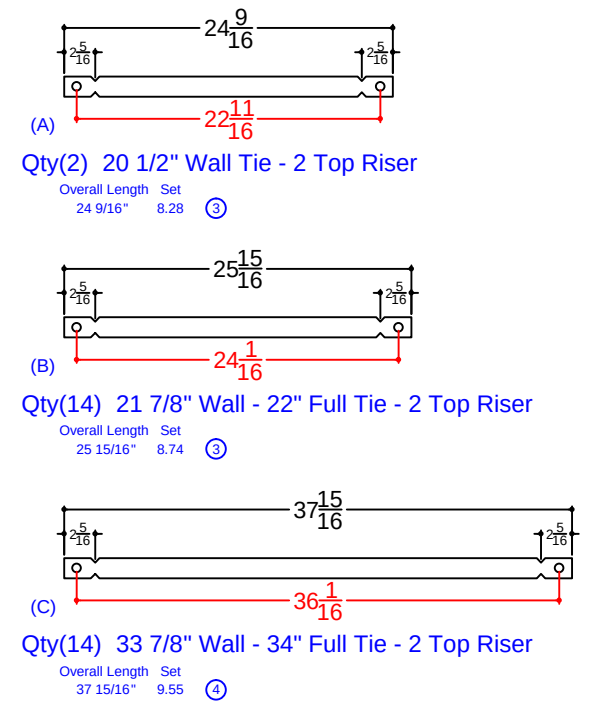

TURKER - 1 Diamond Boulevard

20' x 40' - 10" Concrete Wall - Natural Spring
w/ 20' Wide Vinyl Covered Interior Sundeck / Step
Pool Perimeter = 130' Pool Area = 972 S.F.
Approximate Pool Gallons: 35,700 Gallons

Concrete Yards

- Pool Walls & Sundeck: 20 yards (18.75 exact)

SUN DECK DETAIL

JOB #: 500368
DATE: 06-06-2014
SCALE: 1' = 1/8 "
DRAWN BY: SA & LH



SEASONAL WORLD
WE BUILD BACKYARDS!