


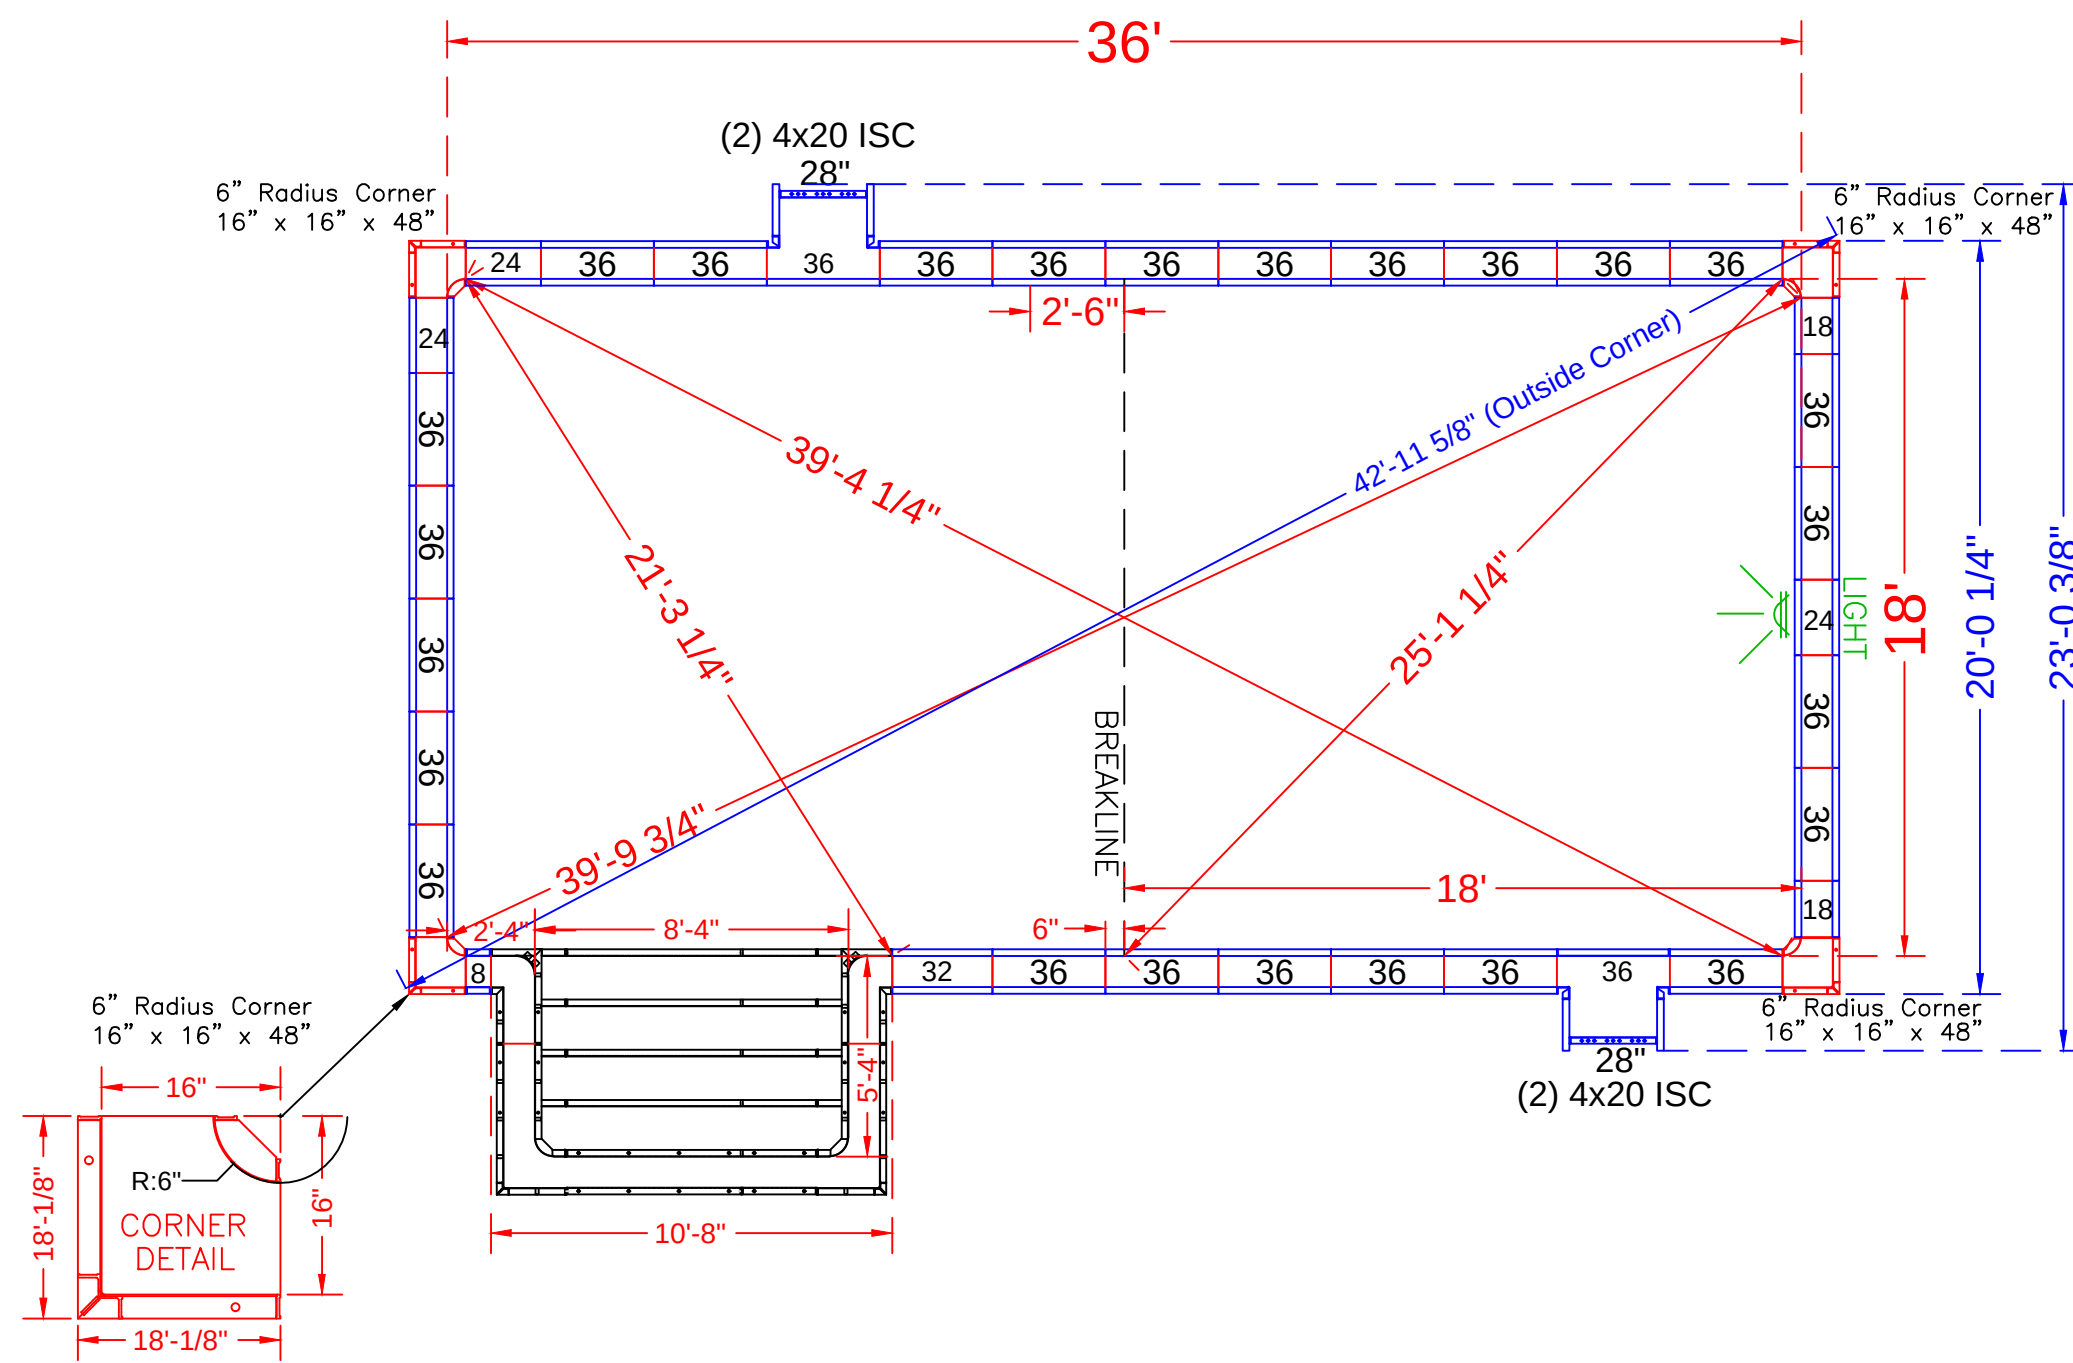

NOTE: See Construction Plan for Pool Location

POOL PANEL DESCRIPTIONS	
QTY.	DESCRIPTION
1	8'-4" x 5'-4" x 48" Step Assembly w/6" Radius
4	4" x 20" x 48" Adj Offset Hinged ISC (Pilaster)
4	16" x 16" x 48 w/ Outside Corner-SA (6" Radius)
STRAIGHT PANELS	
2	8" x 48" Panel-SA
4	18" x 48" Panel-SA
6	24" x 48" Panel-SA (Light Panel)
2	28" x 48" Panel-SA (Pilaster)
2	32" x 48" Panel-SA
52	36" x 48" Panel-SA

SEE DETAIL PAGE {

SKIMMER SIDES {



SKIMMERS {

UGARTE - 12 Canterbury Way
18' x 36' - 10" Concrete Wall - Rectangle
w/ 8'-4" x 5'-4" Vinyl Covered Step
Pool Perimeter = 117' Pool Area = 692 S. F.
Approximate Gallons of Pool: 22,347 Gallons


Concrete Yards
- Pool Walls & Steps: 20.5 yards (19.5 exact)

PANEL LAYOUT			
JOB #: 181130			
DATE: 6-24-2018			
SCALE: 1' = 1/8 "			
DRAWN BY: SA			
REVISIONS			



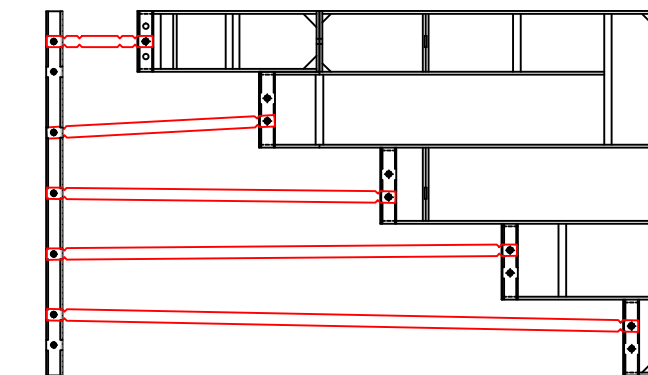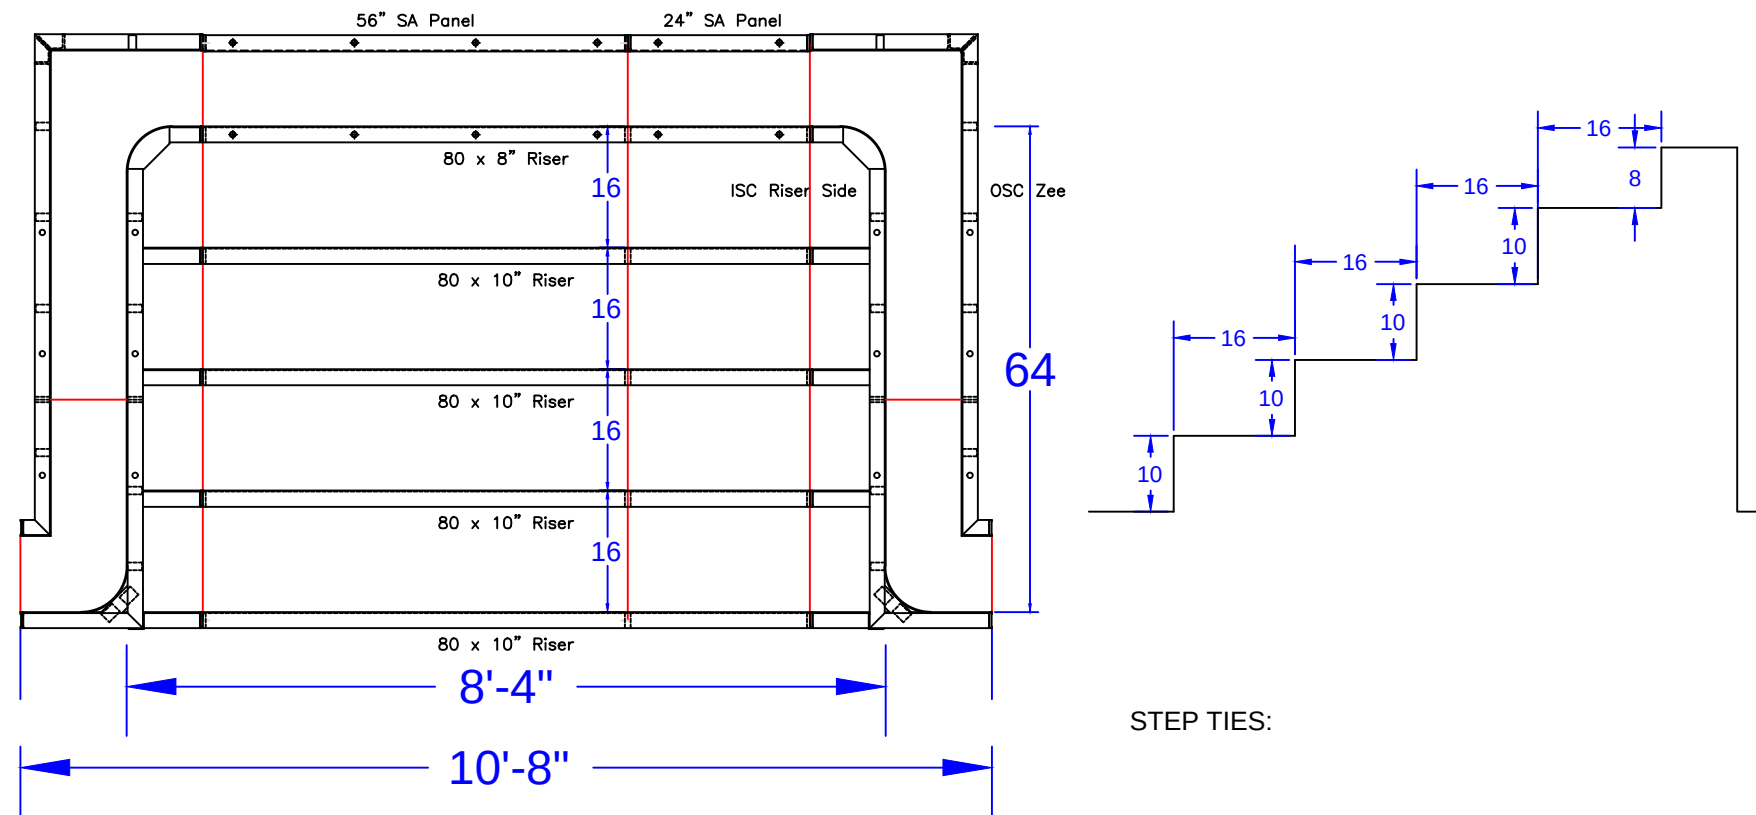

8'-4" x 5'-4" Outside End Step - 6" Radius Corners

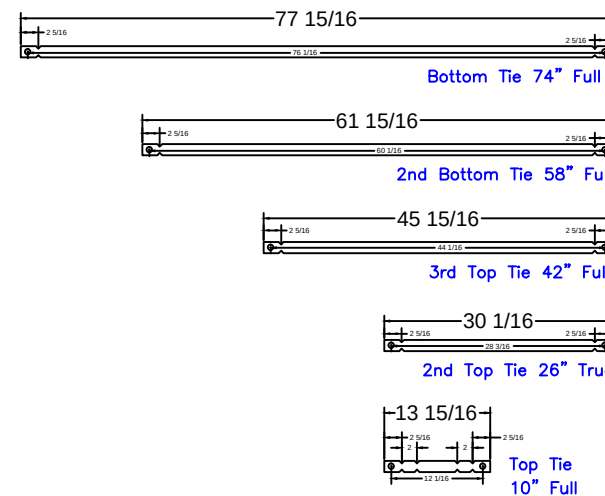

8'-4" Step
Qty(4)

Qty(2)

Qty(2)

Qty(2)

Qty(12)

STEP PANEL DESCRIPTIONS

QTY.	DESCRIPTION
4	80 x 10 Risers
1	80 x 8 Top Riser
1	24 x 48 SA Panel
1	56 x 48 SA Panel-Back Wall
2	4 x 64 x 20 x 48 OSC Zee Panel
2	10 x 64 x 14 x 48 ISC Riser Sides

UGARTE - 12 Canterbury Way
18' x 36' - 10" Concrete Wall - Rectangle
w/ 8'-4" x 5'-4" Vinyl Covered Step
Pool Perimeter = 117' Pool Area = 692 S. F.
Approximate Gallons of Pool: 22,347 Gallons

Concrete Yards
- Pool Walls & Steps: 20.5 yards (19.5 exact)

STEP DETAIL

JOB #: 181130
DATE: 6-24-2018
SCALE: 1' = 1/8 "
DRAWN BY: SA



SEASONAL WORLD
WE BUILD BACKYARDS!