

NODE POINT MEASUREMENTS

A-B = 30' (HOUSE)
A-C = 27'-7 ¹/₄"
A-D = 41'-6 ³/₈"
A-E = 41'-3 ⁷/₈"
A-F = 47'-10 ⁷/₈"
A-G = 59'-4 ¹/₄"
A-H = 42'-11 ¹/₈"
A-I = 29'-10 ³/₄"
A-J = 45'-8 ⁵/₈"
A-K = 45'-3"
A-L = 54'-1"
A-M = 56'-1"

G-H = 26'-6 ³/₈"
G-I = 35'-5 ⁷/₈"
G-J = 27'-10 ³/₄"
G-K = 26'-2 ¹/₈"
G-L = 12'-11 ¹/₂"
G-M = 12'-6"

H-I = 33'-6"
H-J = 38'-1 ³/₄"
H-K = 36'-2 ⁵/₈"
H-L = 31'-8 ¹/₄"
H-M = 32'-11 ³/₈"

B-C = 27'-10 ⁵/₈"
B-D = 32'-0 ¹/₈"
B-E = 22'-6 ³/₈"
B-F = 31'-10 ¹/₂"
B-G = 45'-8 ¹/₂"
B-H = 44'-6 ³/₄"
B-I = 11'-4 ¹/₂"
B-J = 21'-1 ⁷/₈"
B-K = 21'-10 ¹/₈"
B-L = 35'-1 ⁷/₈"
B-M = 36'-10 ³/₈"

I-J = 15'-9 ⁷/₈"
I-K = 15'-5 ³/₈"
I-L = 26'-5 ¹/₈"
I-M = 28'-4"

J-K = 2'
J-L = 15'-5 ¹/₂"
J-M = 16'-9 ³/₄"

K-L = 13'-11 ³/₄"
K-M = 15'-5 ¹/₂"

C-D = 14'-8"
C-E = 20'-3 ¹/₂"
C-F = 22'-11 ³/₄"
C-G = 32'-4"
C-H = 17'-9 ⁷/₈"
C-I = 17'-9 ⁷/₈"
C-J = 28'-3 ³/₄"
C-K = 26'-9 ⁷/₈"
C-L = 29'-10 ⁵/₈"
C-M = 31'-9 ¹/₂"


L-M = 2'

RADII MEASUREMENTS

C = 9' RADIUS
D = 8' RADIUS
E = 4' RADIUS
F = 4' RADIUS
G = 9'-9 ⁷/₈" RADIUS
H = 8'-9 ⁷/₈" RADIUS
I = 8'-9 ⁷/₈" RADIUS
J = 4'-9 ⁷/₈" RADIUS
K = 2'-9 ⁷/₈" RADIUS
L = 2'-9 ⁷/₈" RADIUS
M = 4'-9 ⁷/₈" RADIUS

E-F = 9'-4 ¹/₄"
E-G = 23'-2 ¹/₈"
E-H = 29'-4 ³/₈"
E-I = 13'-0 ¹/₂"
E-J = 8'-9 ⁷/₈"
E-K = 6'-11 ³/₄"
E-L = 13'-4 ³/₄"
E-M = 15'-4"

F-G = 13'-10"
F-H = 25'-7 ⁵/₈"
F-I = 21'-10 ¹/₄"
F-J = 15'-4"
F-K = 13'-4 ³/₄"
F-L = 6'-11 ³/₄"
F-M = 8'-9 ⁷/₈"

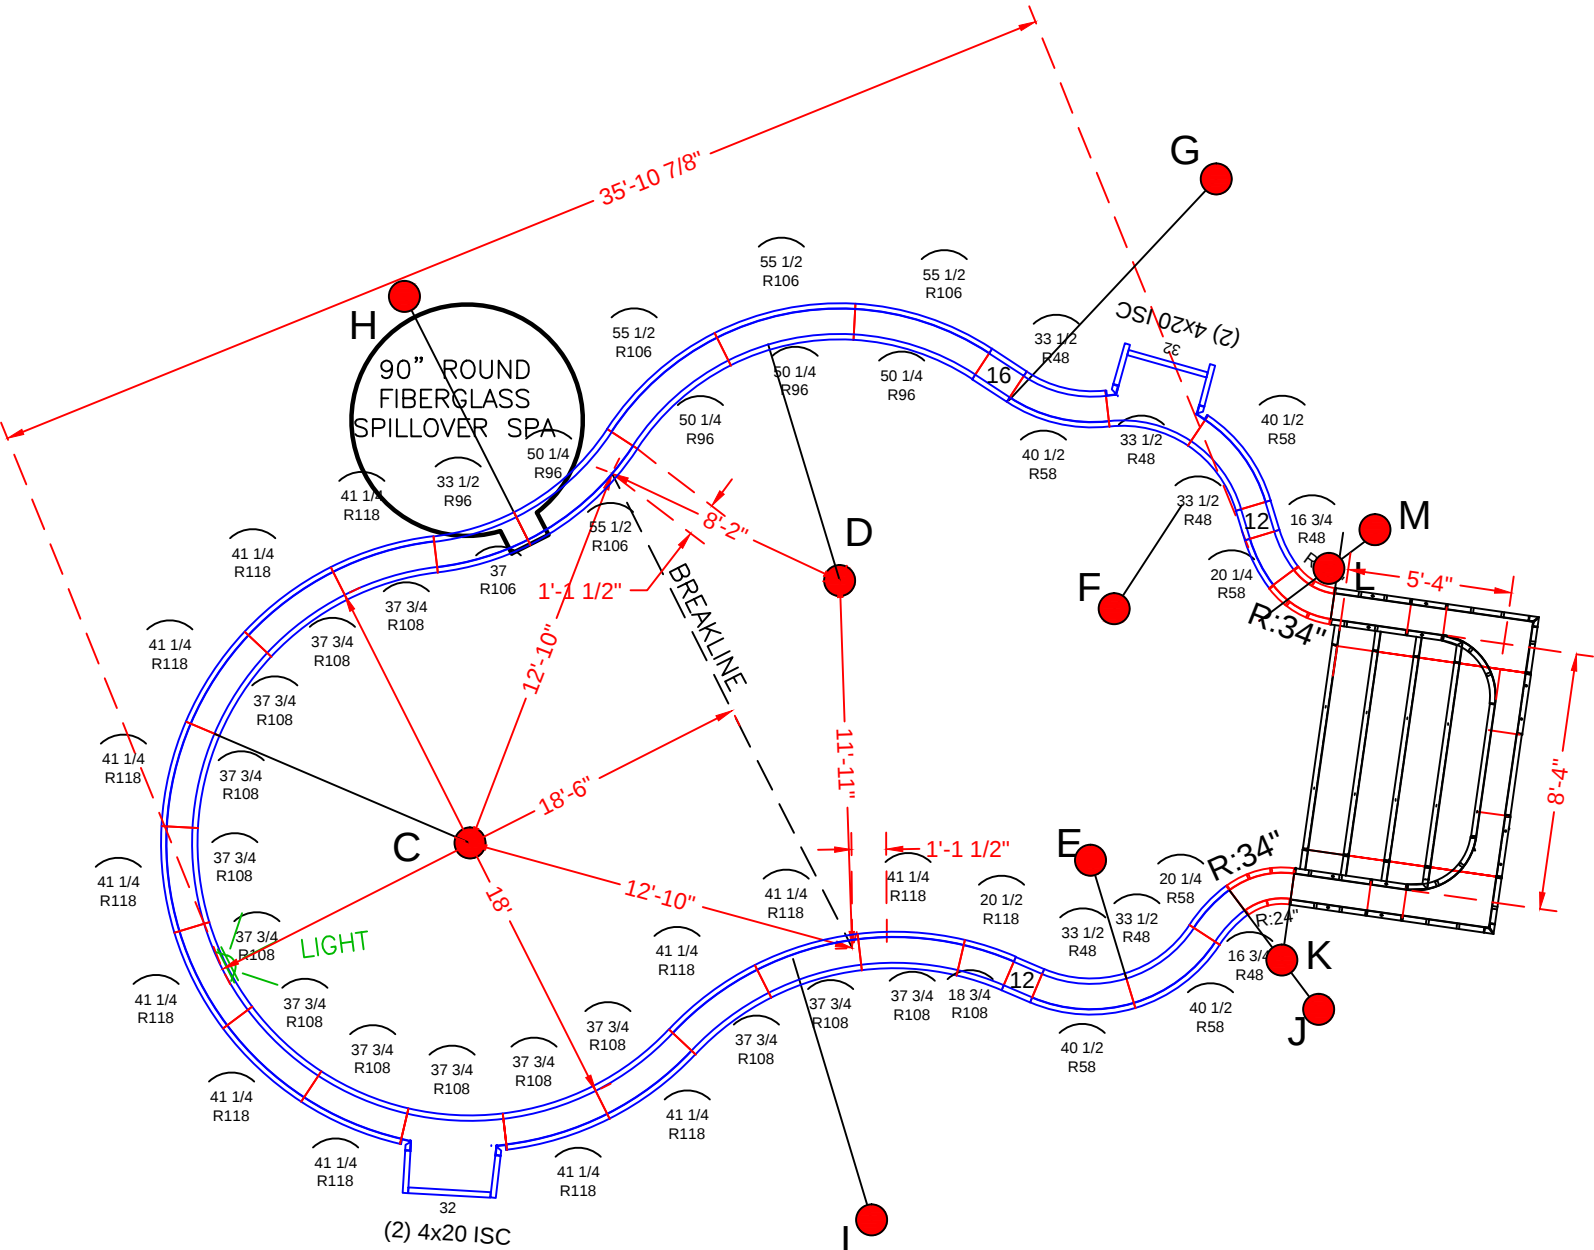

POOL PANEL DESCRIPTIONS

Skimmers Sides {
Skimmer {

Step Attachment {

See Detail Page {

POOL PANEL DESCRIPTIONS	
QTY.	DESCRIPTION
Straight Panels	
4	4" x 20" x 48" Adj Offset Hinged ISC (Pilaster)
2	32" x 48" Straight
4	12" x 48" Straight
4	16" x 48" Straight
Radius Panels	
2	18 1/4 x 48" 24" Radius 45° Inside Corners-SA
2	26 x 48" 34" Radius 45° Outside Corners-SA
2	16 3/4" x 48" 48" Radius Panel
2	20 1/4" x 48" 58" Radius Panel
5	33 1/2" x 48" 48" Radius Panel
4	40 1/2" x 48" 58" Radius Panel
1	33 1/2" x 48" 96 Radius Panel
1	37" x 48" 106 Radius Panel
4	50 1/4" x 48" 96" Radius OS Panel
4	55 1/2" x 48" 106" Radius IS Panel
1	18 3/4" x 48" 108" Radius OS Panel
1	20 1/2" x 48" 118" Radius IS Panel
14	37 3/4" x 48" 108" Radius Panel
13	41 1/4" x 48" 118" Radius Panel
STEP ASSEMBLY	
1	8'-4" x 5'-4" x 48" Step Assembly w/ 2' Radius

VAZQUEZ - 8 Sherry Lane

18' x 36' - 10" Concrete Wall - Freeform

w/ 8'-4" x 5'-4" Vinyl Covered Step

Pool Perimeter = 111'

Pool Area = 665 S. F.

Approximate Gallons of Pool: 22,830 Gallons

Concrete Yards



- Pool Walls & Steps: 19.5 yards (18.59 exact)

PANEL LAYOUT


JOB #: 500189
DATE: 01-25-2012
SCALE: 1' = 1/8 "
DRAWN BY: SA & LH

REVISIONS		




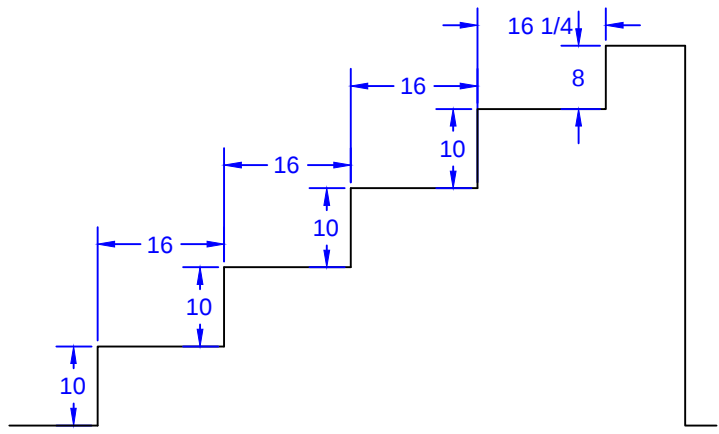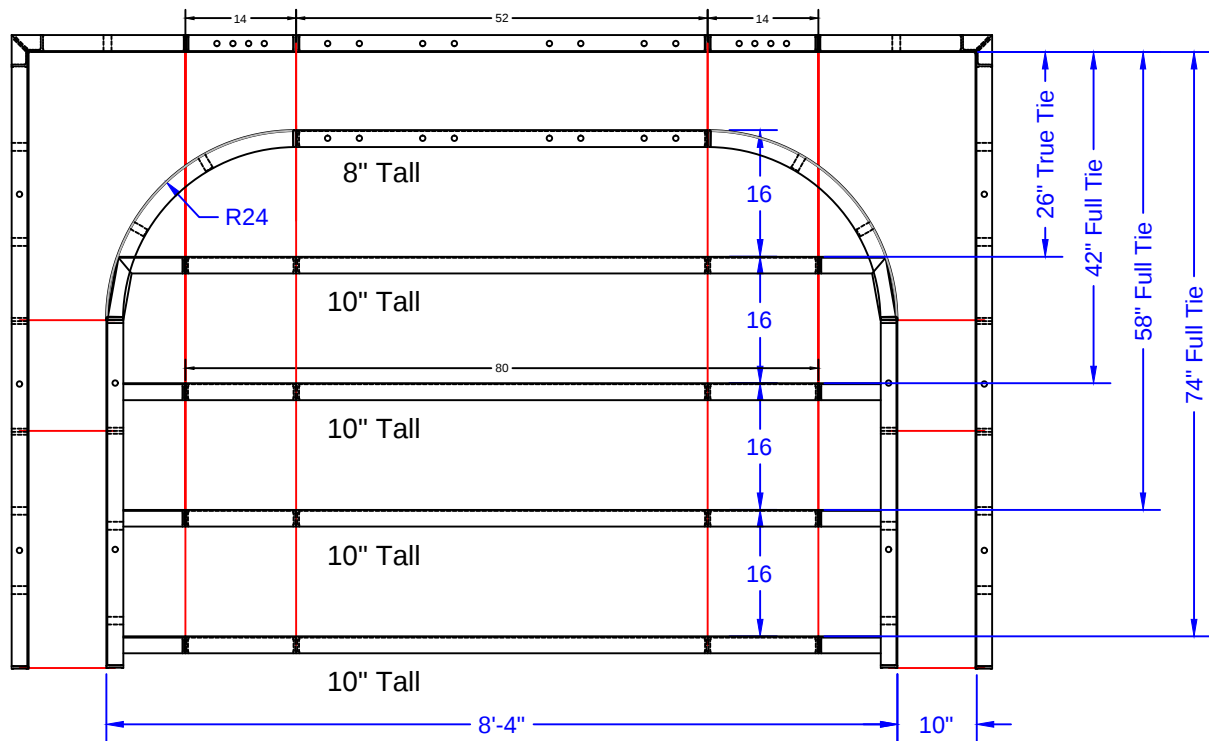

STEP TIES:

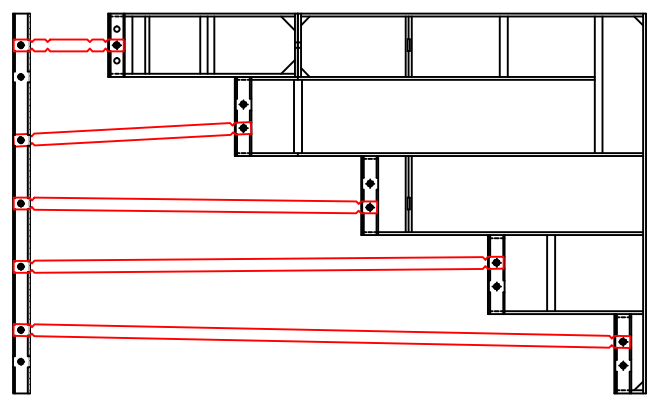

8'-4" Outside End Step - 24"R Corners

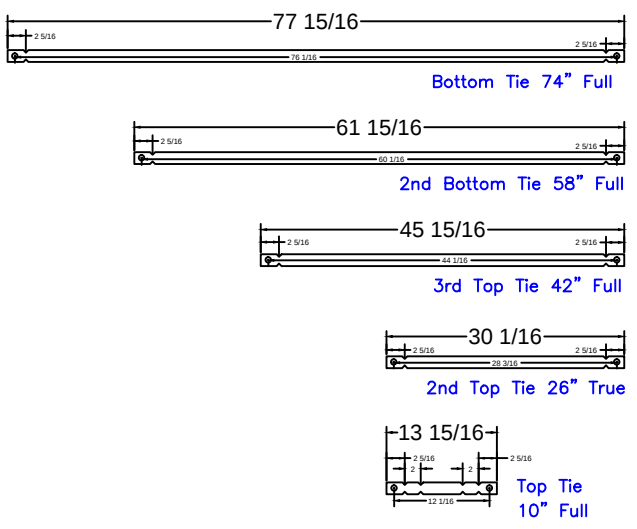

8'-4" Step
Qty(4)
Qty(2)
Qty(2)
Qty(2)
Qty(12)

STEP PANEL DESCRIPTIONS

PAGE	QTY.	DESCRIPTION
OES 8.1	2	20 x 78 Outside Corner x 48
OES 8.2	2	10 x 52 ISC Riser Side x 48
OES 8.3	2	38 x 8 - 24" Radius ISC Top Step Riser
OES 8.4	1	52 x 8 Top Step Riser
OES 8.5	4	80 x 10 Step Riser
OES 8.6	1	52 x 48 SA Panel
OES 8.7	2	14 x 48 SA Panel

VAZQUEZ - 8 Sherry Lane

18' x 36' - 10" Concrete Wall - Freeform
w/ 8'-4" x 5'-4" Vinyl Covered Step
Pool Perimeter = 111'
Pool Area = 665 S. F.
Approximate Gallons of Pool: 22,830 Gallons
Concrete Yards
- Pool Walls & Steps: 19.5 yards (18.59 exact)

STEP DETAIL			
JOB #: 500189			
DATE: 01-25-2013			
SCALE: 1' = 1/2 "			
DRAWN BY: SA & LH			



SEASONAL WORLD
WE BUILD BACKYARDS!