


DEPTH DETAIL

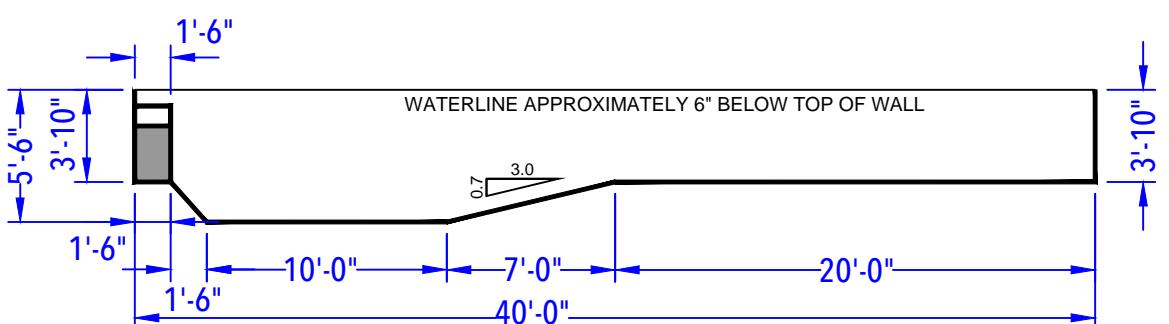

BUYER SIGNOFF

By signing below, Buyer states that he/she has reviewed all items that are detailed on this Pool Layout Plan. Buyer further acknowledges that the manner in which all depths are showcased is approved along with location and placement of all specified items as detailed herein. This Pool Layout Plan requires a signature from Management for it to be valid and accepted by Seasonal World. Seasonal World reserves the right to alter, amend and/or change anything listed herein. Seasonal World is not responsible for any typographical errors and/or omissions. In the event that a product and/or service is listed on this Pool Layout Plan and it has not been paid for via the Contact or a Contract Addendum, this does not entitle the Buyer to receive said product and/or service. Product and/or service must be purchased and paid for in order for Seasonal World to provide it to the Buyer, unless otherwise specified in writing.

THUS, BY SIGNING BELOW BUYER APPROVES THE POOL LAYOUT PLAN AS DETAILED HEREIN AND BUYER IS IN AGREEMENT WITH THE TERMS AND CONDITIONS AS SET FORTH HEREIN.


X

Buyer(s) Signature Date


X
Seasonal World Representative Date

X
Seasonal World Management Date

DEEP END BENCH & STEP OUT DETAIL (After Concrete & Liner)

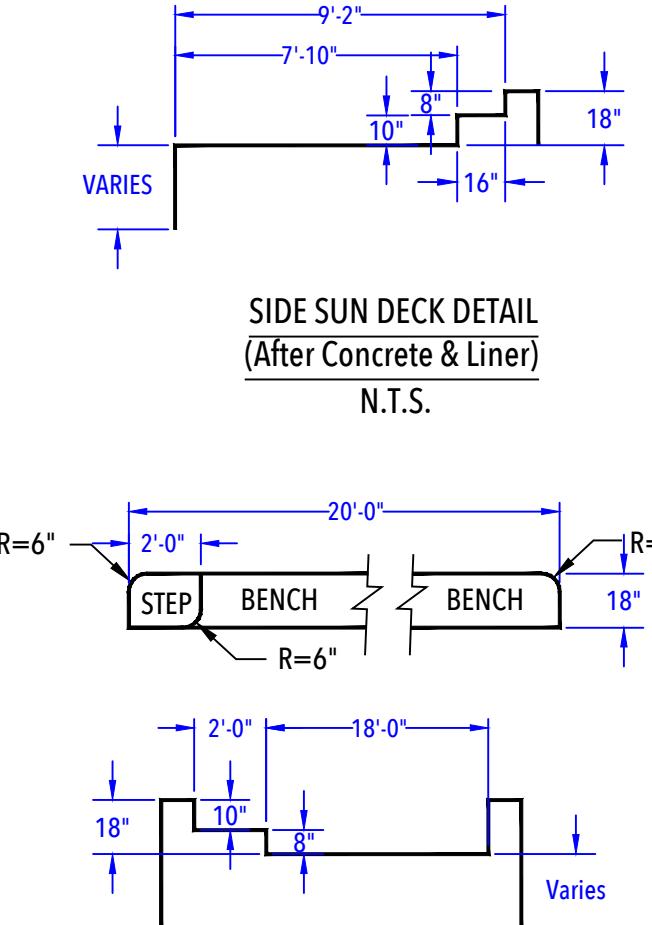

**SIDE SUN DECK DETAIL
(After Concrete & Liner)**

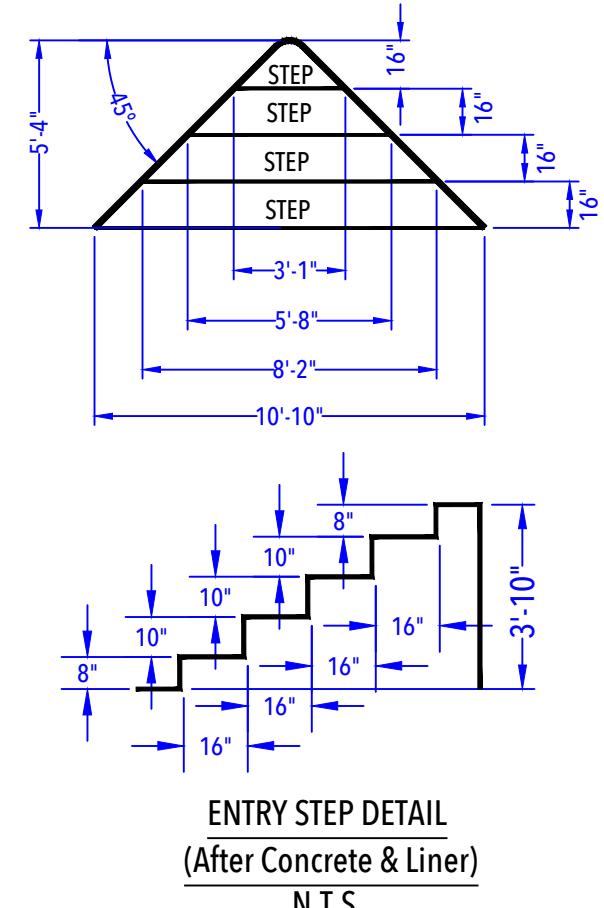

ENTRY STEP DETAIL
(After Concrete & Liner)

VIOLA - 1800 Rue De La Port

20' x 40' - 10" Concrete Wall - Rectangle
w/ Interior Vinyl Covered Corner Step, Side Sun Deck
And Full With Deep End Bench + Step Out
Pool Perimeter = 137 Ln. Ft. Pool Area = 964 Sq.Ft.
Approximate Pool Gallons: 25,500 Gallons

POOL LAYOUT PLAN			
POOL TYPE: CONCRETE / VINYL CONTRACT #: 555506 DATE: 10-28-19 SCALE: 1/8" = 1'-0" DRAWN BY: JP			
NO.	REVISION	DATE	



SEASONAL WORLD
WE BUILD BACKYARDS!



SEASONAL WORLD

WE BUILD BACKYARDS!