


POOL PANEL DESCRIPTIONS

QTY.	DESCRIPTION
1	18' Wide Rectangle Side Sundeck Assembly
1	Corner Step Assembly
1	20' Rectangle Bench Assembly w/Step
	CORNERS & HINGES
1	16" x 16" x 48 w/ Outside Corner-SA (6" Radius)
4	4" x 20" x 48" Adj Offset Hinged ISC (Pilaster)
	STRAIGHT PANELS
2	10" x 48" Panel
2	12" x 48" Panel
2	16" x 48" Panel
2	18" x 48" Panel
4	24" x 48" Panel
4	28" x 48" Panel
30	36" x 48" Panel

SUNDECK DETAIL PAGE {
STEP DETAIL PAGE {
STEP DETAIL PAGE {

SKIMMER SIDES {

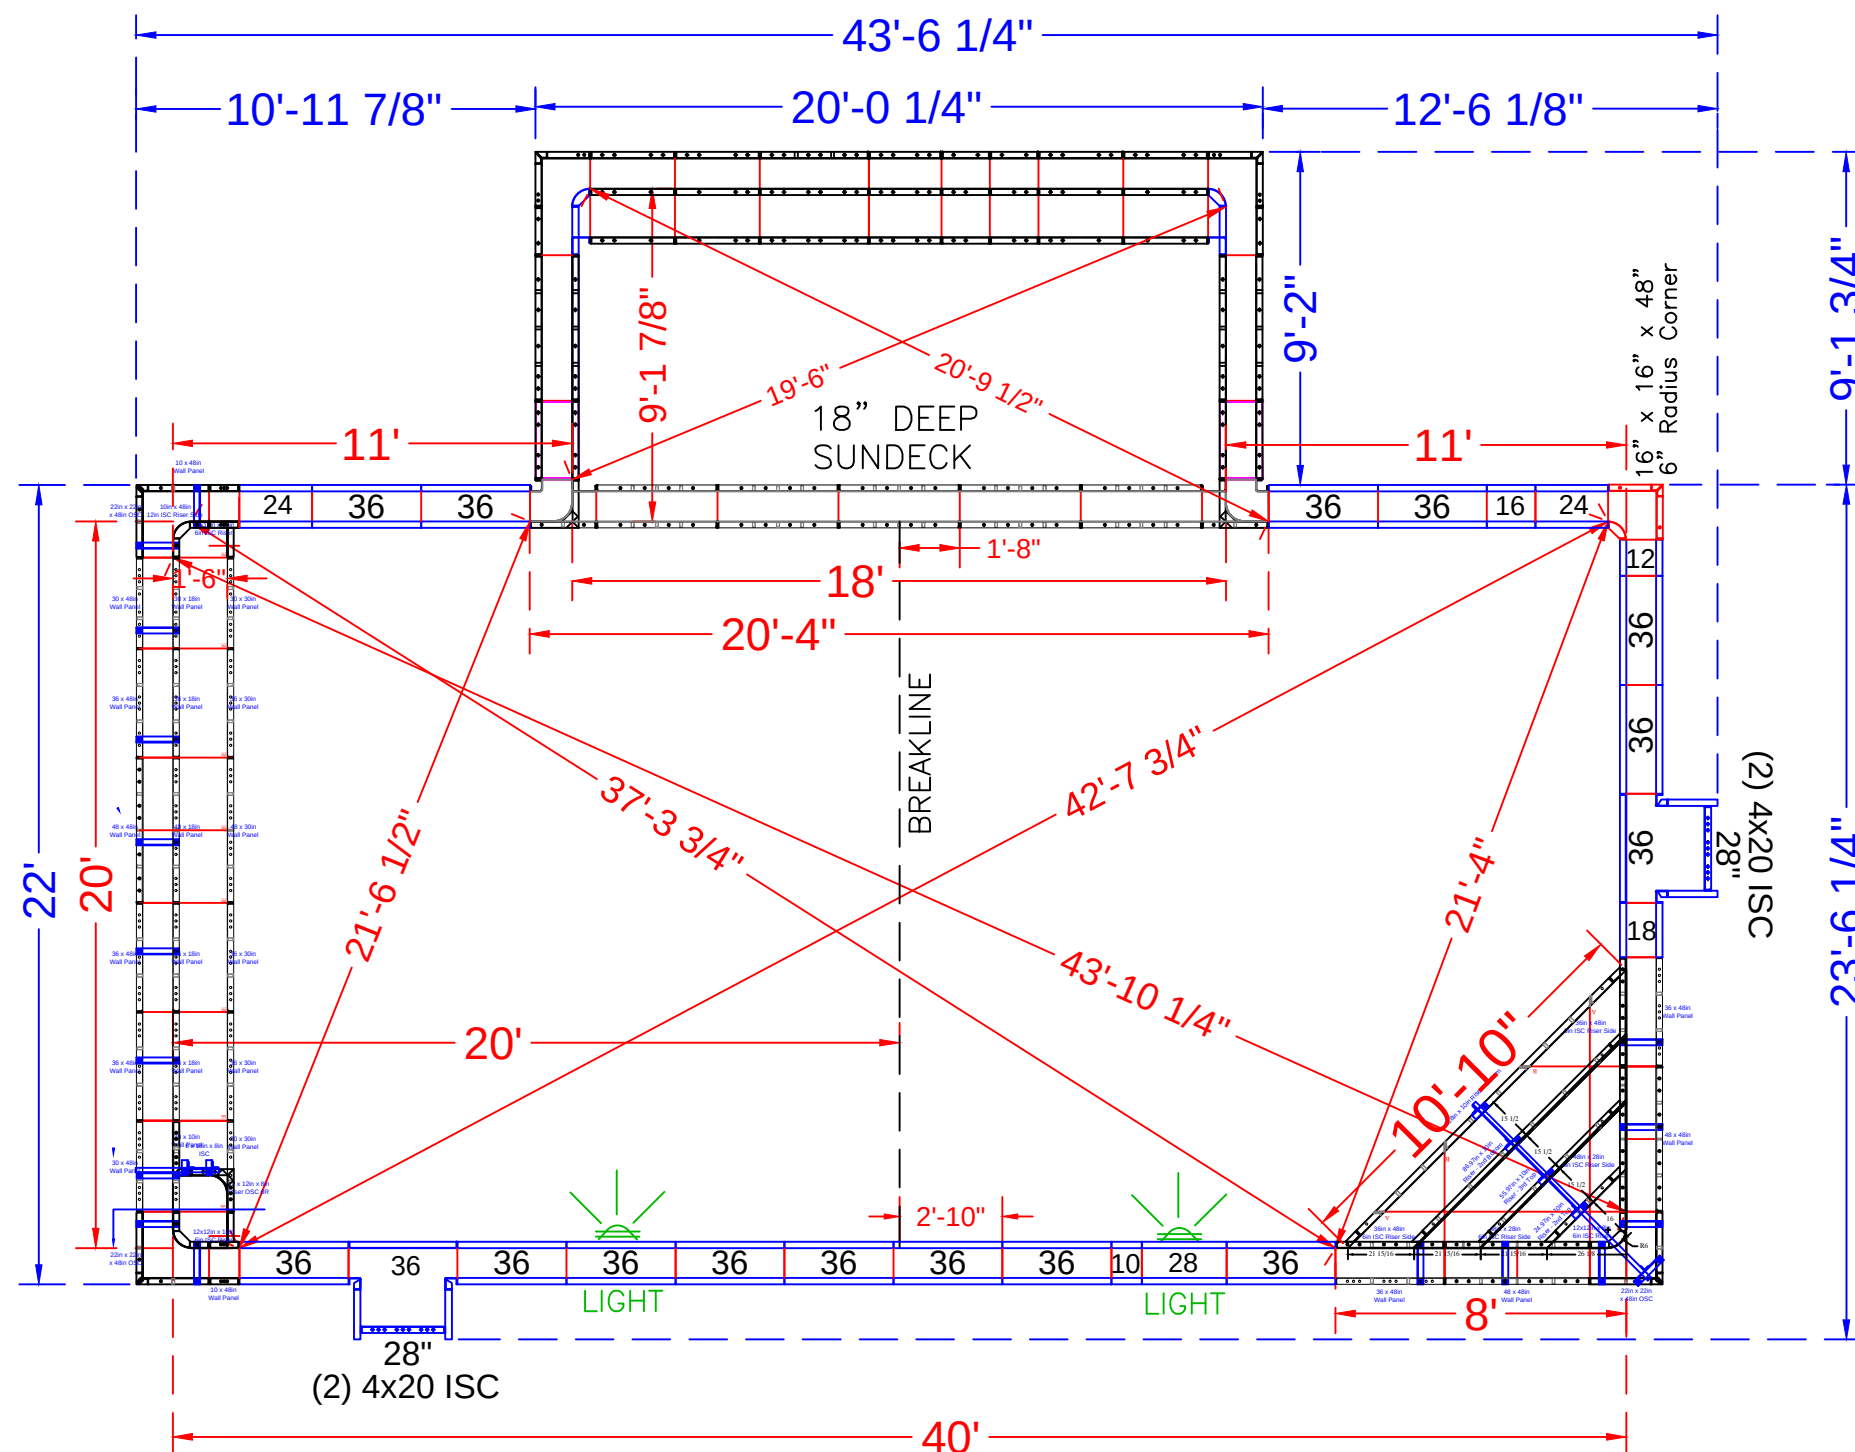

NOTE: See Construction Plan for pool location

VIOLA - 1800 Rue De La Port

20' x 40' - 10" Concrete Wall - Rectangle
w/ Interior Vinyl Covered Corner Steps & Sundeck
Pool Perimeter = 137 Ln. Ft.
Pool Area = 964 Sq.Ft.
Approximate Pool Gallons: 25,500 Gallons
Concrete Yards
- Pool Walls & Steps: 24 yards (22.5 exact)


PANEL LAYOUT

JOB #: 555506
DATE: 11-4-2019
DRAWN BY: SA



REVISIONS



SEASONAL WORLD
WE BUILD BACKYARDS!

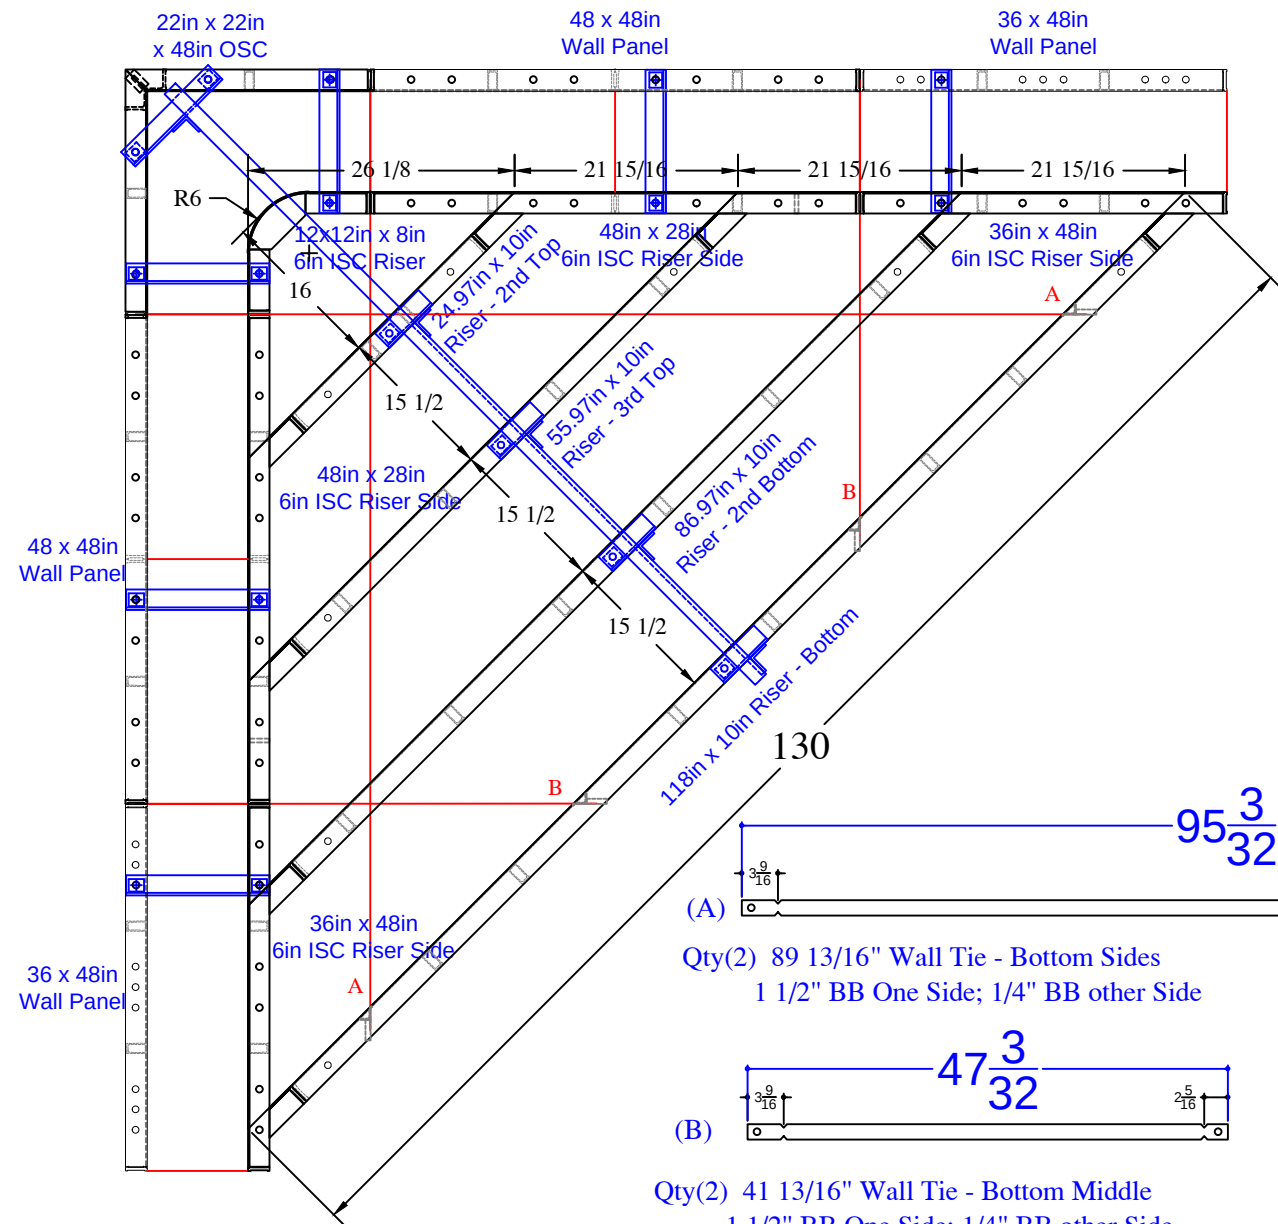

STEP PANEL LIST	
QTY	DESCRIPTION
2	36in x 48in Wall Panel
2	48in x 48in Wall Panel
1	22in x 22in OSC x 48in
1	12x12in x 8in 6R ISC Riser - Top
2	48in x 28in 6in ISC Riser Side
2	36in x 48in 6in ISC Riser Side
1	24.9in x 10in - 2nd Top
1	55.9in x 10in - 3rd Top
1	86.9in x 10in - 2nd Bottom
1	118in x 10in - Bottom
6	Parapet Brackets - 10in Wall
1	Parapet Brackets - 62.5in Wall
2	89 13/16" Wall Tie "A" - Bottom Sides
2	41 13/16" Wall Tie "B" - Bottom Middle

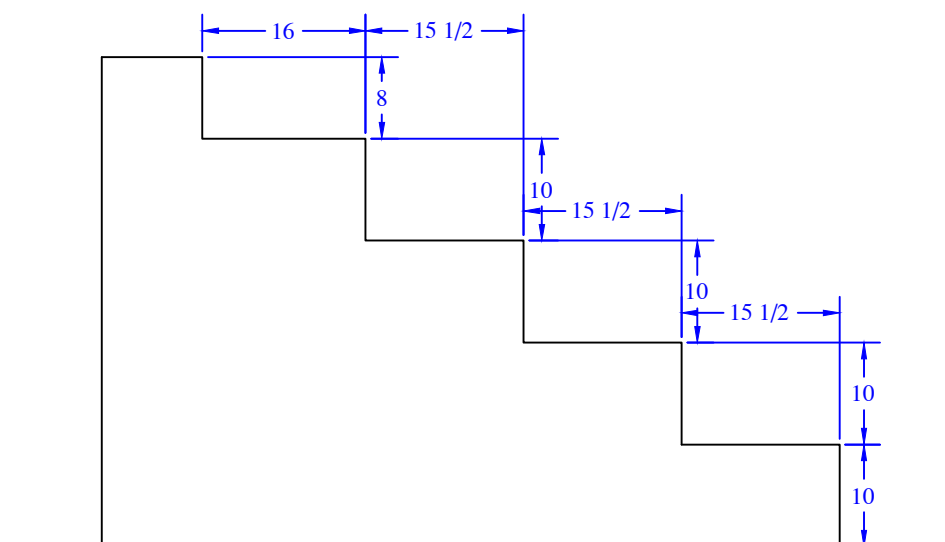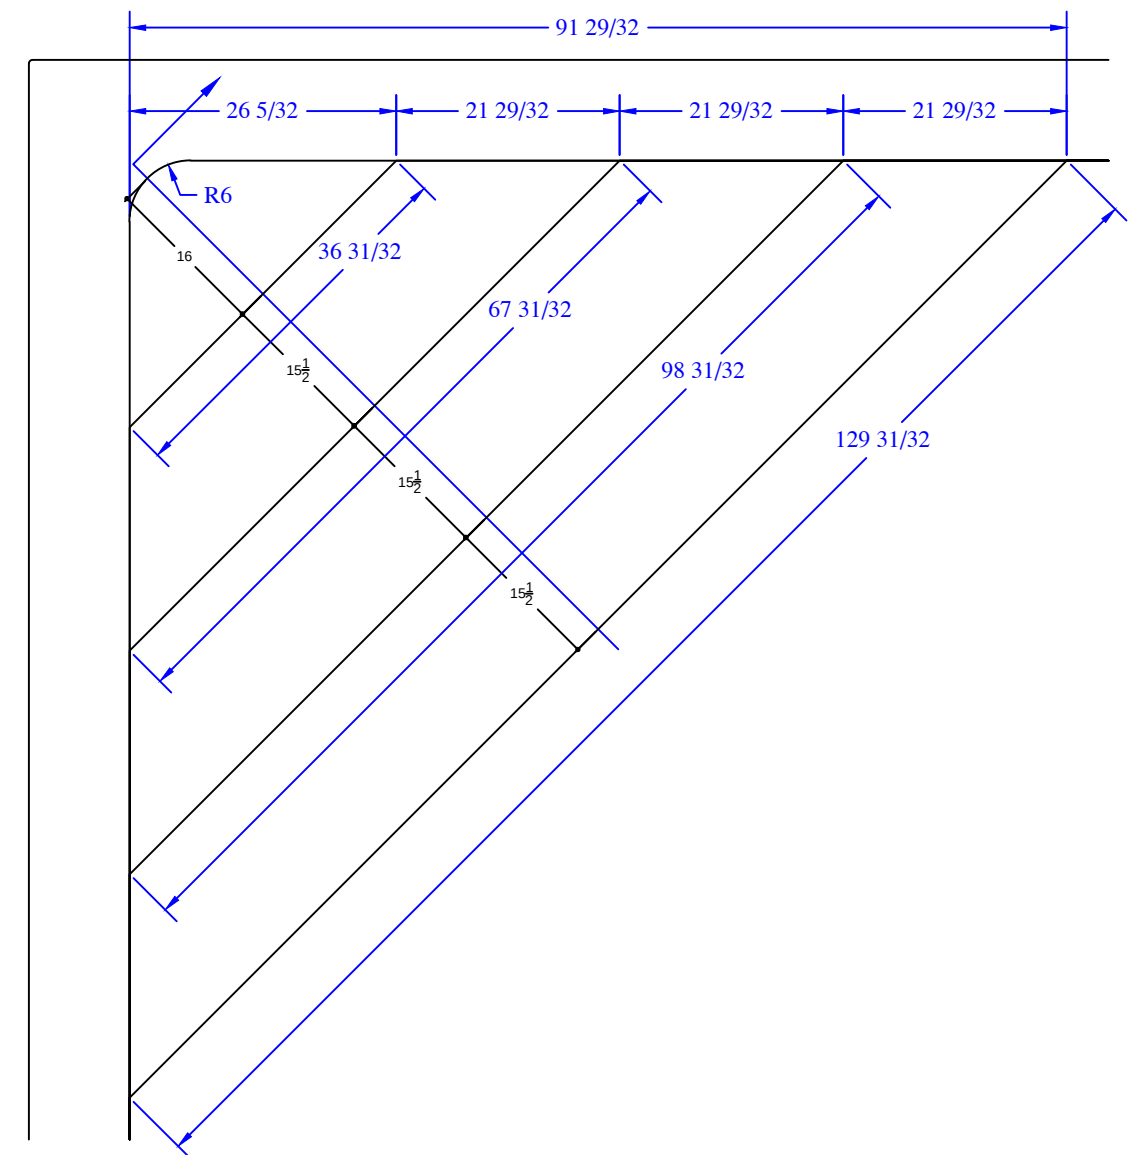


VIOLA - 1800 Rue De La Port

20' x 40' - 10" Concrete Wall - Rectangle
w/ Interior Vinyl Covered Corner Steps & Sundeck
Pool Perimeter = 137 Ln. Ft.
Pool Area = 964 Sq.Ft.
Approximate Pool Gallons: 25,500 Gallons

Concrete Yards

- Pool Walls & Steps: 24 yards (22.5 exact)

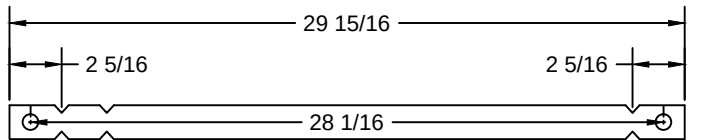

VIOLA - 1800 Rue De La Port

20' x 40' - 10" Concrete Wall - Rectangle
w/ Interior Vinyl Covered Corner Steps & Sundeck

Pool Perimeter = 137 Ln. Ft.

Pool Area = 964 Sq.Ft.



Approximate Pool Gallons: 25,500 Gallons

Concrete Yards

- Pool Walls & Steps: 24 yards (22.5 exact)

print #	print #	QTY.	DESCRIPTION
RESSD 7.04	ESSD 3.48	4	48 x 18in Wall Panel
	ESSD 3.36	1	36 x 18in Wall Panel
RESSD 7.07	ESSD 3.28	4	28 x 18in Wall Panel
RESSD 7.06	ESSD 3.26	4	26 x 18in Wall Panel
	ESSD 3.24	1	24 x 18in Wall Panel
	ESSD 3.16	4	16 x 18in Wall Panel
*from Radius Sundeck Assembly		10	40 x 30in Wall Panel
*from Radius Sundeck Assembly		2	8 x 4 ISC x 30
*from Radius Sundeck Assembly		2	4 x 4 ISC x 48
*from Radius Sundeck Assembly		2	14 x14 OSC 6" Rad. x 18
*from Radius Sundeck Assembly		2	22 x 30 Wall Panel SA



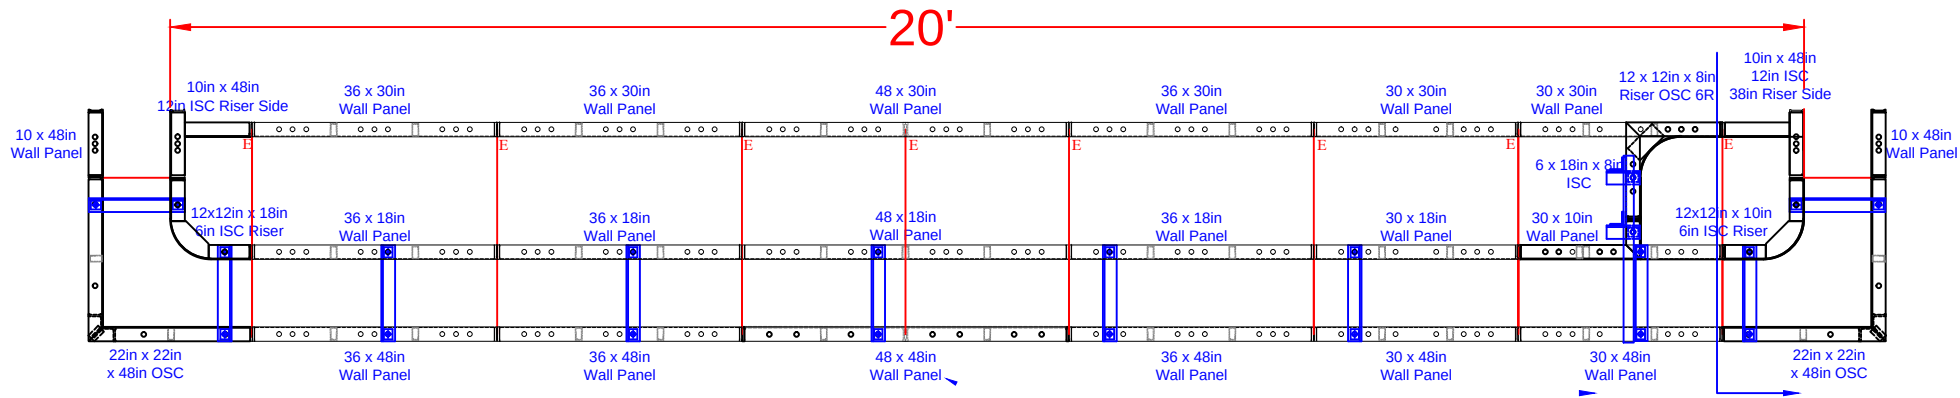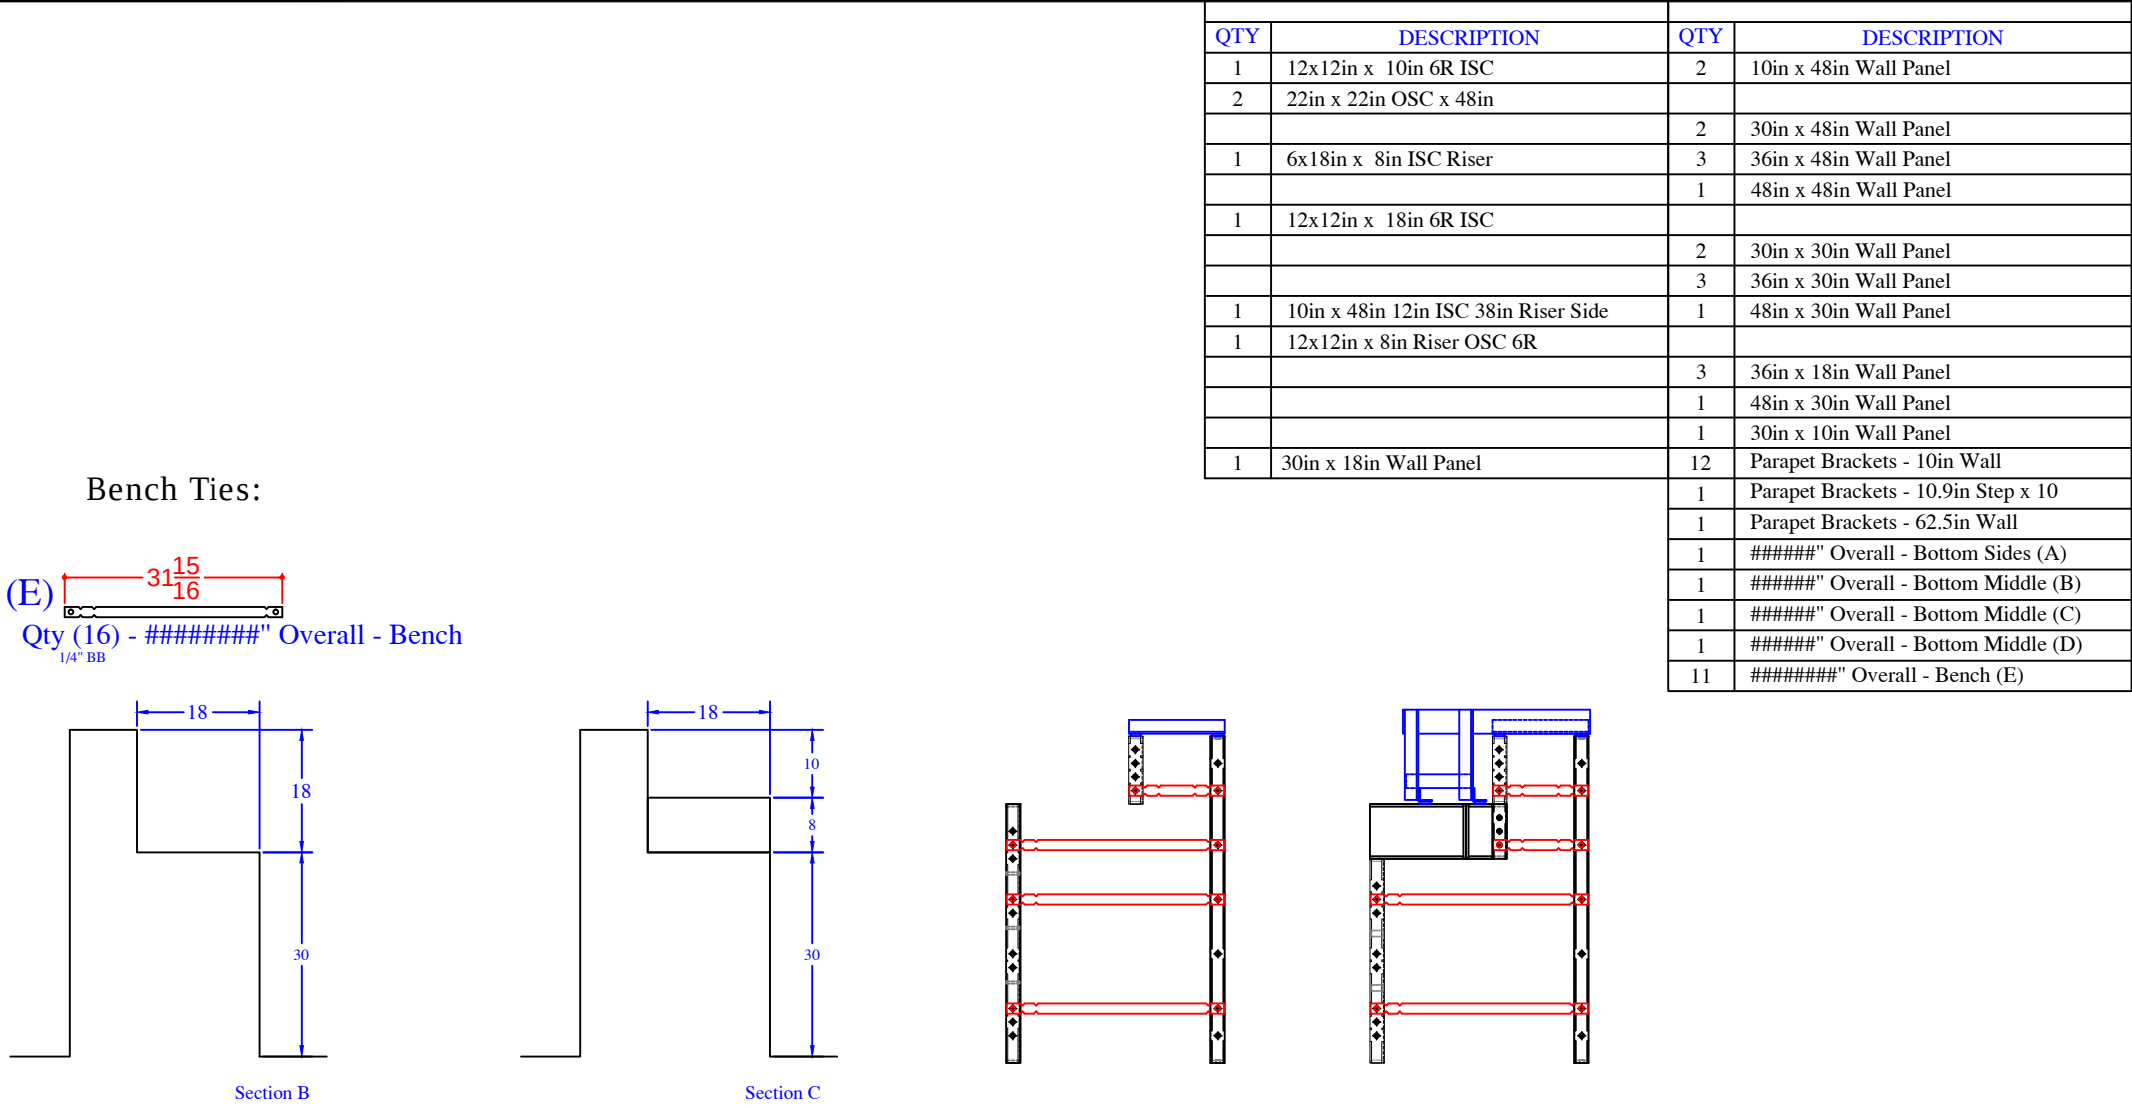

VIOLA - 1800 Rue De La Port

Concrete Yards
- Pool Walls & Steps: 24 yards (22.5 exact)

STEP & BENCH PANEL DETAIL