


NODE POINT MEASUREMENTS

A-B = 30'-0"	E-F = 10'-1"
A-C = 22'-10"	E-G = 16'-7"
A-D = 19'-3"	E-H = 27'-4"
A-E = 15'-10"	E-I = 35'-7"
A-F = 25'-2"	E-J = 34'-7"
A-G = 26'-0"	E-K = 18'-11"
A-H = 30'-0"	E-L = 15'-10"
A-I = 35'-8"	E-M = 11'-4"
A-J = 41'-9"	
A-K = 33'-6"	F-G = 12'-0"
A-L = 3'-1"	F-H = 25'-6"
A-M = 10'-3"	F-I = 34'-5"
	F-J = 28'-8"
B-C = 16'-9"	F-K = 8'-11"
B-D = 35'-11"	F-L = 24'-6"
B-E = 38'-7"	F-M = 17'-9"
B-F = 42'-6"	
B-G = 33'-6"	G-H = 13'-8"
B-H = 23'-6"	G-I = 22'-7"
B-I = 19'-11"	G-J = 18'-0"
B-J = 36'-3"	G-K = 12'-11"
B-K = 46'-5"	G-L = 23'-11"
B-L = 27'-4"	G-M = 15'-11"
B-M = 27'-5"	
	H-I = 8'-11"
C-D = 20'-5"	H-J = 13'-10"
C-E = 24'-9"	H-K = 25'-10"
C-F = 26'-6"	H-L = 27'-2"
C-G = 16'-10"	H-M = 20'-8"
C-H = 9'-2"	
C-I = 12'-10"	I-J = 17'-2"
C-J = 23'-0"	I-K = 34'-6"
C-K = 29'-8"	I-L = 32'-8"
C-L = 19'-10"	I-M = 27'-6"
C-M = 15'-2"	
D-E = 7'-0"	J-K = 24'-4"
D-F = 6'-11"	J-L = 39'-2"
D-G = 9'-7"	J-M = 31'-8"
D-H = 21'-2"	
D-I = 29'-10"	K-L = 32'-5"
D-J = 27'-7"	K-M = 24'-11"
D-K = 14'-3"	
D-L = 18'-1"	L-M = 8'-1"
D-M = 10'-11"	

RADII MEASUREMENTS

C = 8' RADIUS
D = 11' RADIUS
E = 4' RADIUS
F = 4' RADIUS
G = 8' RADIUS
H = 4' RADIUS
I = 4'-10" RADIUS
J = 9'-10" RADIUS
K = 4'-10" RADIUS
L = 11'-10" RADIUS
M = 3'-9" RADIUS (Spa)

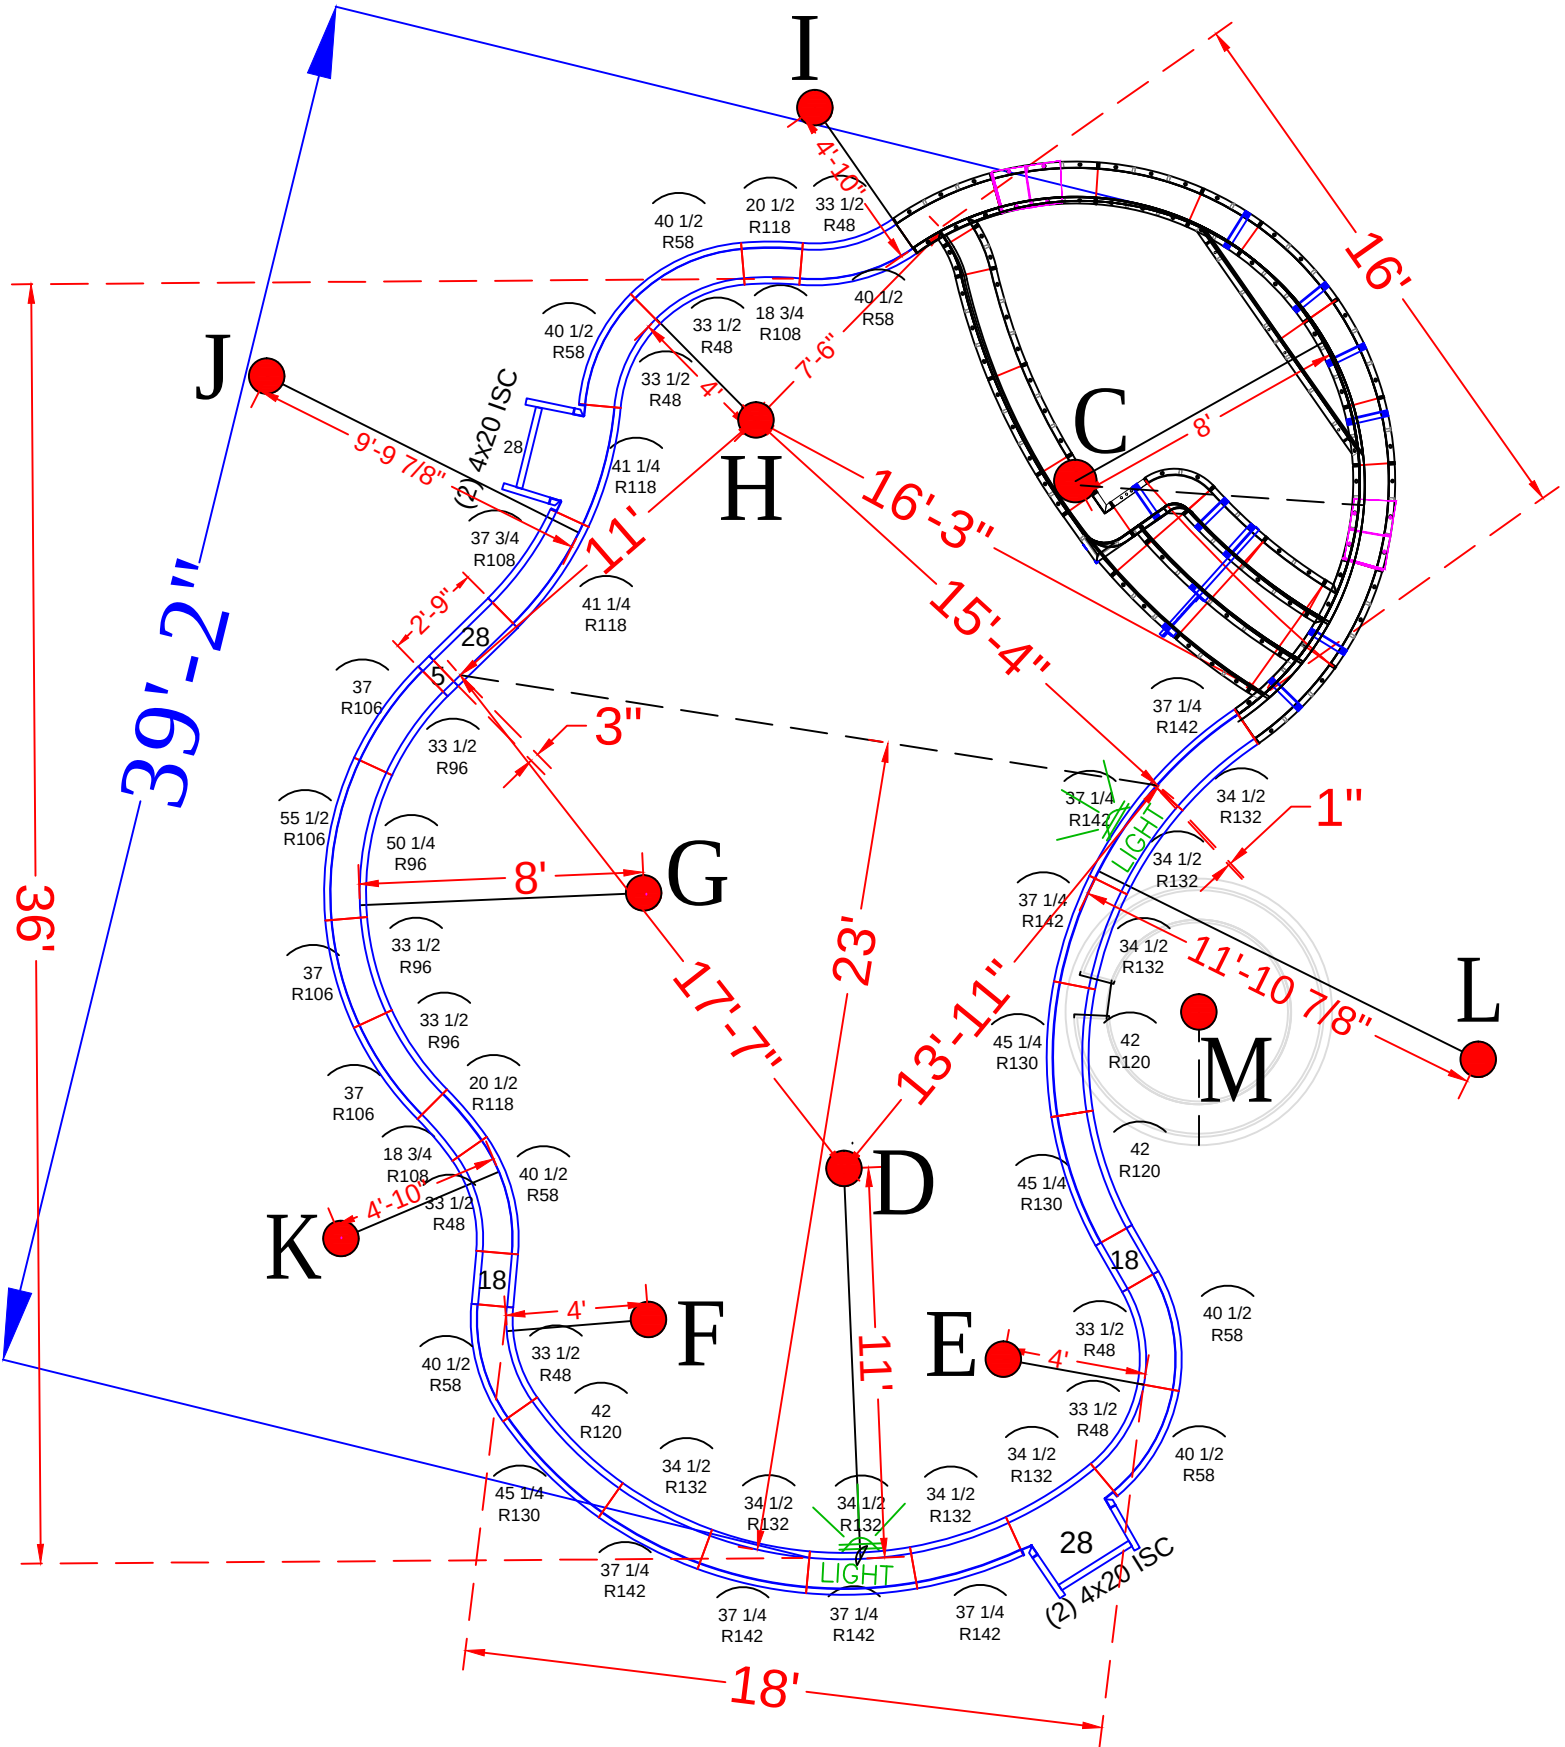

POOL PANEL DESCRIPTIONS

QTY.	DESCRIPTION
1	8' Radius Sundeck/Step Assembly (Yellow Panels)
4	4" x 20" x 48" Adj Offset Hinged ISC (Pilaster)
STRAIGHT PANELS	
2	5" x 48" Straight
4	18" x 48" Straight
4	28" x 48" Straight
RADIUS PANELS	
7	33 1/2" x 48" - 48" Radius Panel
7	40 1/2" x 48" - 58" Radius Panel
3	33 1/2" x 48" - 96" IS Radius Panel
3	37" x 48" - 106" OS Radius Panel
1	37 3/4" x 48" - 108" Radius Panel
2	41 1/4" x 48" - 118" Radius Panel
1	50 1/4" x 48" - 96" IS Radius Panel
1	55 1/2" x 48" - 106" OS Radius Panel
2	18 3/4" x 48" - 108" Radius IS Panel
2	20 1/2" x 48" - 118" Radius OS Panel
3	42" x 48" - 120" Radius Panel
3	45 1/4" x 48" - 130" Radius Panel
8	34 1/2" x 48" - 132" Radius Panel
7	37 1/4" x 48" - 142" Radius Panel

SEE DETAIL PAGE {

SKIMMER SIDES {

SKIMMER {

VOYNIK - 12 Beechwood Drive

18' x 36' - 10" Concrete Wall - Freeform
w/ 16' Wide Vinyl Covered Sun Deck
Pool Perimeter = 109' Pool Area = 697 S. F.
Approximate Gallons of Pool: 21,100 Gallons

Concrete Yards

- Pool Walls & Sundeck: 17 yards (15.9 exact)

PANEL LAYOUT


JOB #: 555298
DATE: 10-17-2017
DRAWN BY: SA

REVISIONS




SEASONAL WORLD
WE BUILD BACKYARDS!


TIES:

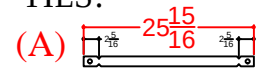

Qty (1) - 21 7/8" Wall Tie - 2nd Top Rise



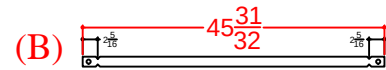


Qty (3) - 41 29/32" Wall Tie - Bottom Rise

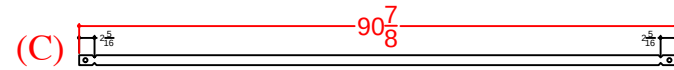

Qty (2) - 86 13/16" Wall Tie - Bottom Wall

1/4" BB

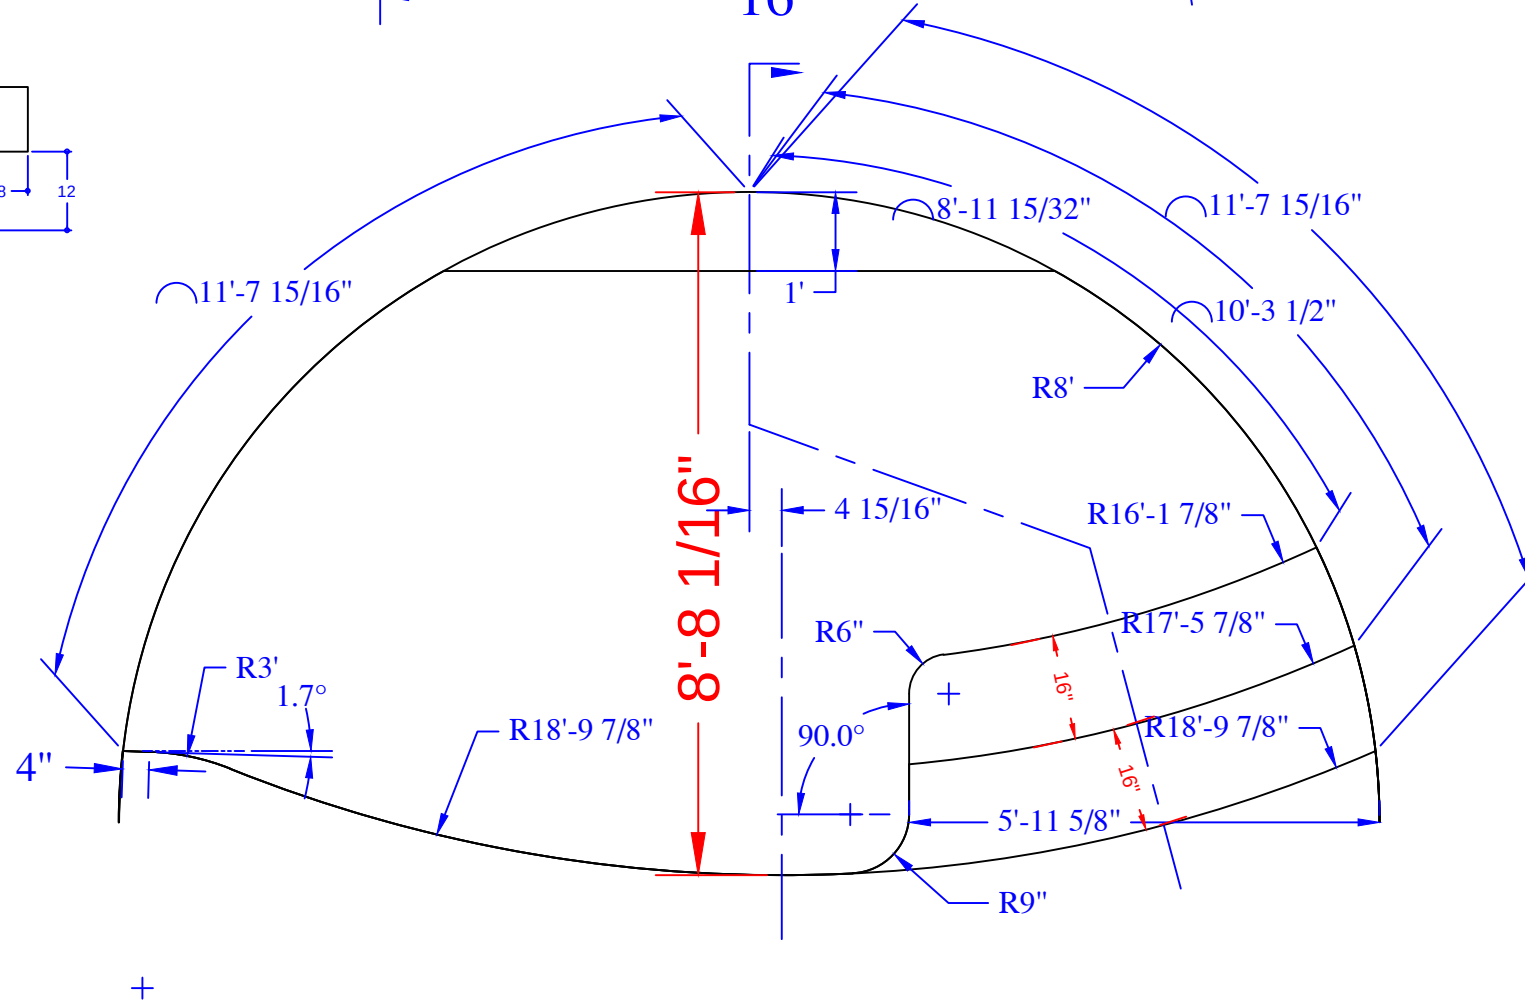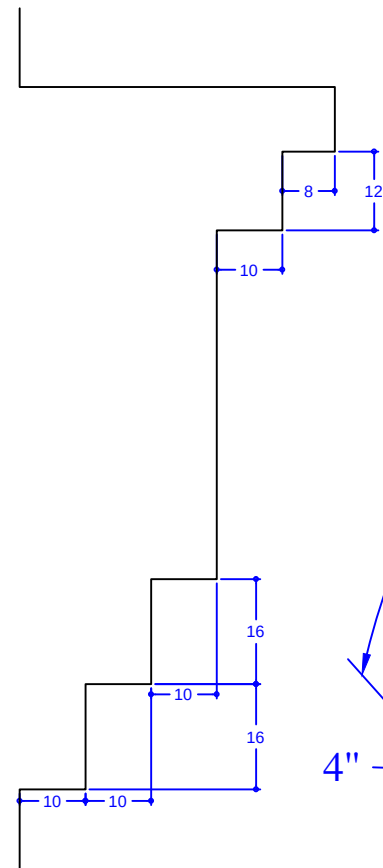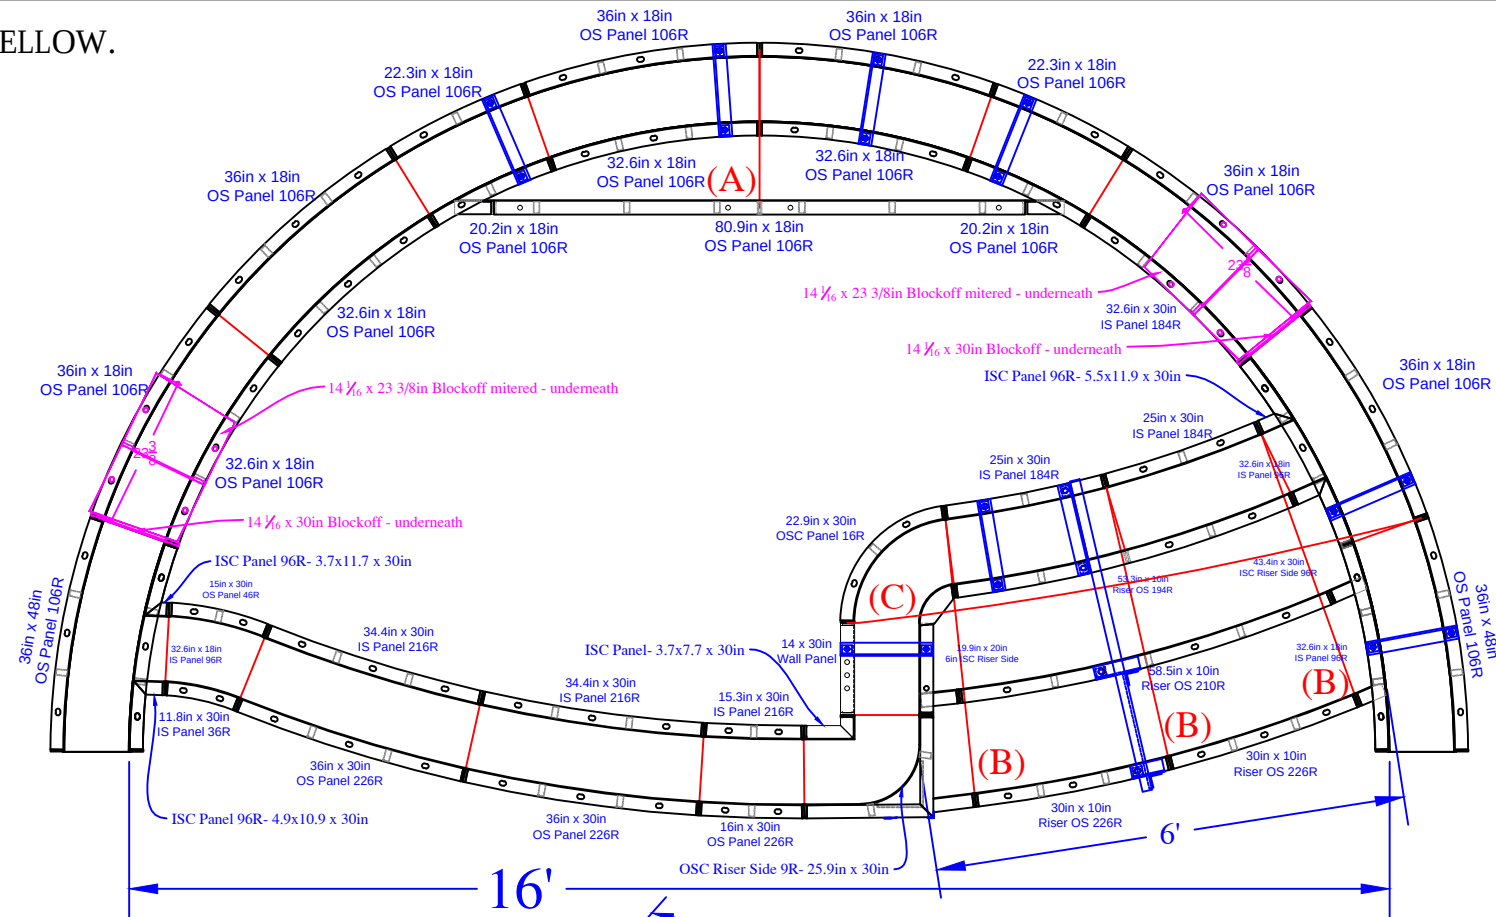

QTY	DESCRIPTION
3	36in x 48in OS Panel 106R
1	16in x 30in OS Panel 226R
2	36in x 30in OS Panel 226R
1	15.3in x 30in IS Panel 216R
2	34.4in x 30in IS Panel 216R
1	15in x 30in OS Panel 46R
1	11.8in x 30in IS Panel 36R
2	25in x 30in IS Panel 184R
1	14in x 30in Wall Panel
2	22.3in x 18in OS Panel 106R
5	36in x 18in OS Panel 106R
6	32.6in x 18in IS Panel 96R
1	4.9in x 10.9in x 30in ISC Panel 96R
1	3.7in x 11.7in x 30in ISC Panel 96R
1	5.5in x 11.9in x 30in ISC Panel 96R
1	3.7in x 7.7in x 30in ISC Panel
1	22.9in x 30in OSC Panel 16R
2	32.6in x 8in Riser IS 96R - Top Upper
2	20.2in x 18in ISC Riser Side 96R
1	43.4in x 30in ISC Riser Side 96R
1	19.9in x 20in 6in ISC Riser Side
1	25.9in x 30in OSC Riser Side 9R
1	80.9in x 10in Riser - Bottom Upper
1	53.3in x 10in Riser OS 194R- Top Lower
1	58.5in x 10in Riser OS210R- 2nd Top Lower
2	30in x 10in Riser OS226R- Bottom Lower
2	14 1/16in x 23.3in Blockoff mitered
2	14 1/16in x 30in Blockoff
8	Parapet Brackets - 10in Wall
1	Parapet Brackets - 42in Wall
1	22" Full Wall Tie "A"- 2nd Top Rise
3	41 29/32" Wall Tie "B"- Bottom Rise
2	86 13/16" Wall Tie "C"- Bottom Wall

Concrete Yards

- Pool Walls & Sundeck: 17 yards (15.9 exact)

SUN DECK DETAIL			
JOB #: 555298			
DATE: 10-17-2017			
DRAWN BY: SA			



SEASONAL WORLD
WE BUILD BACKYARDS!