


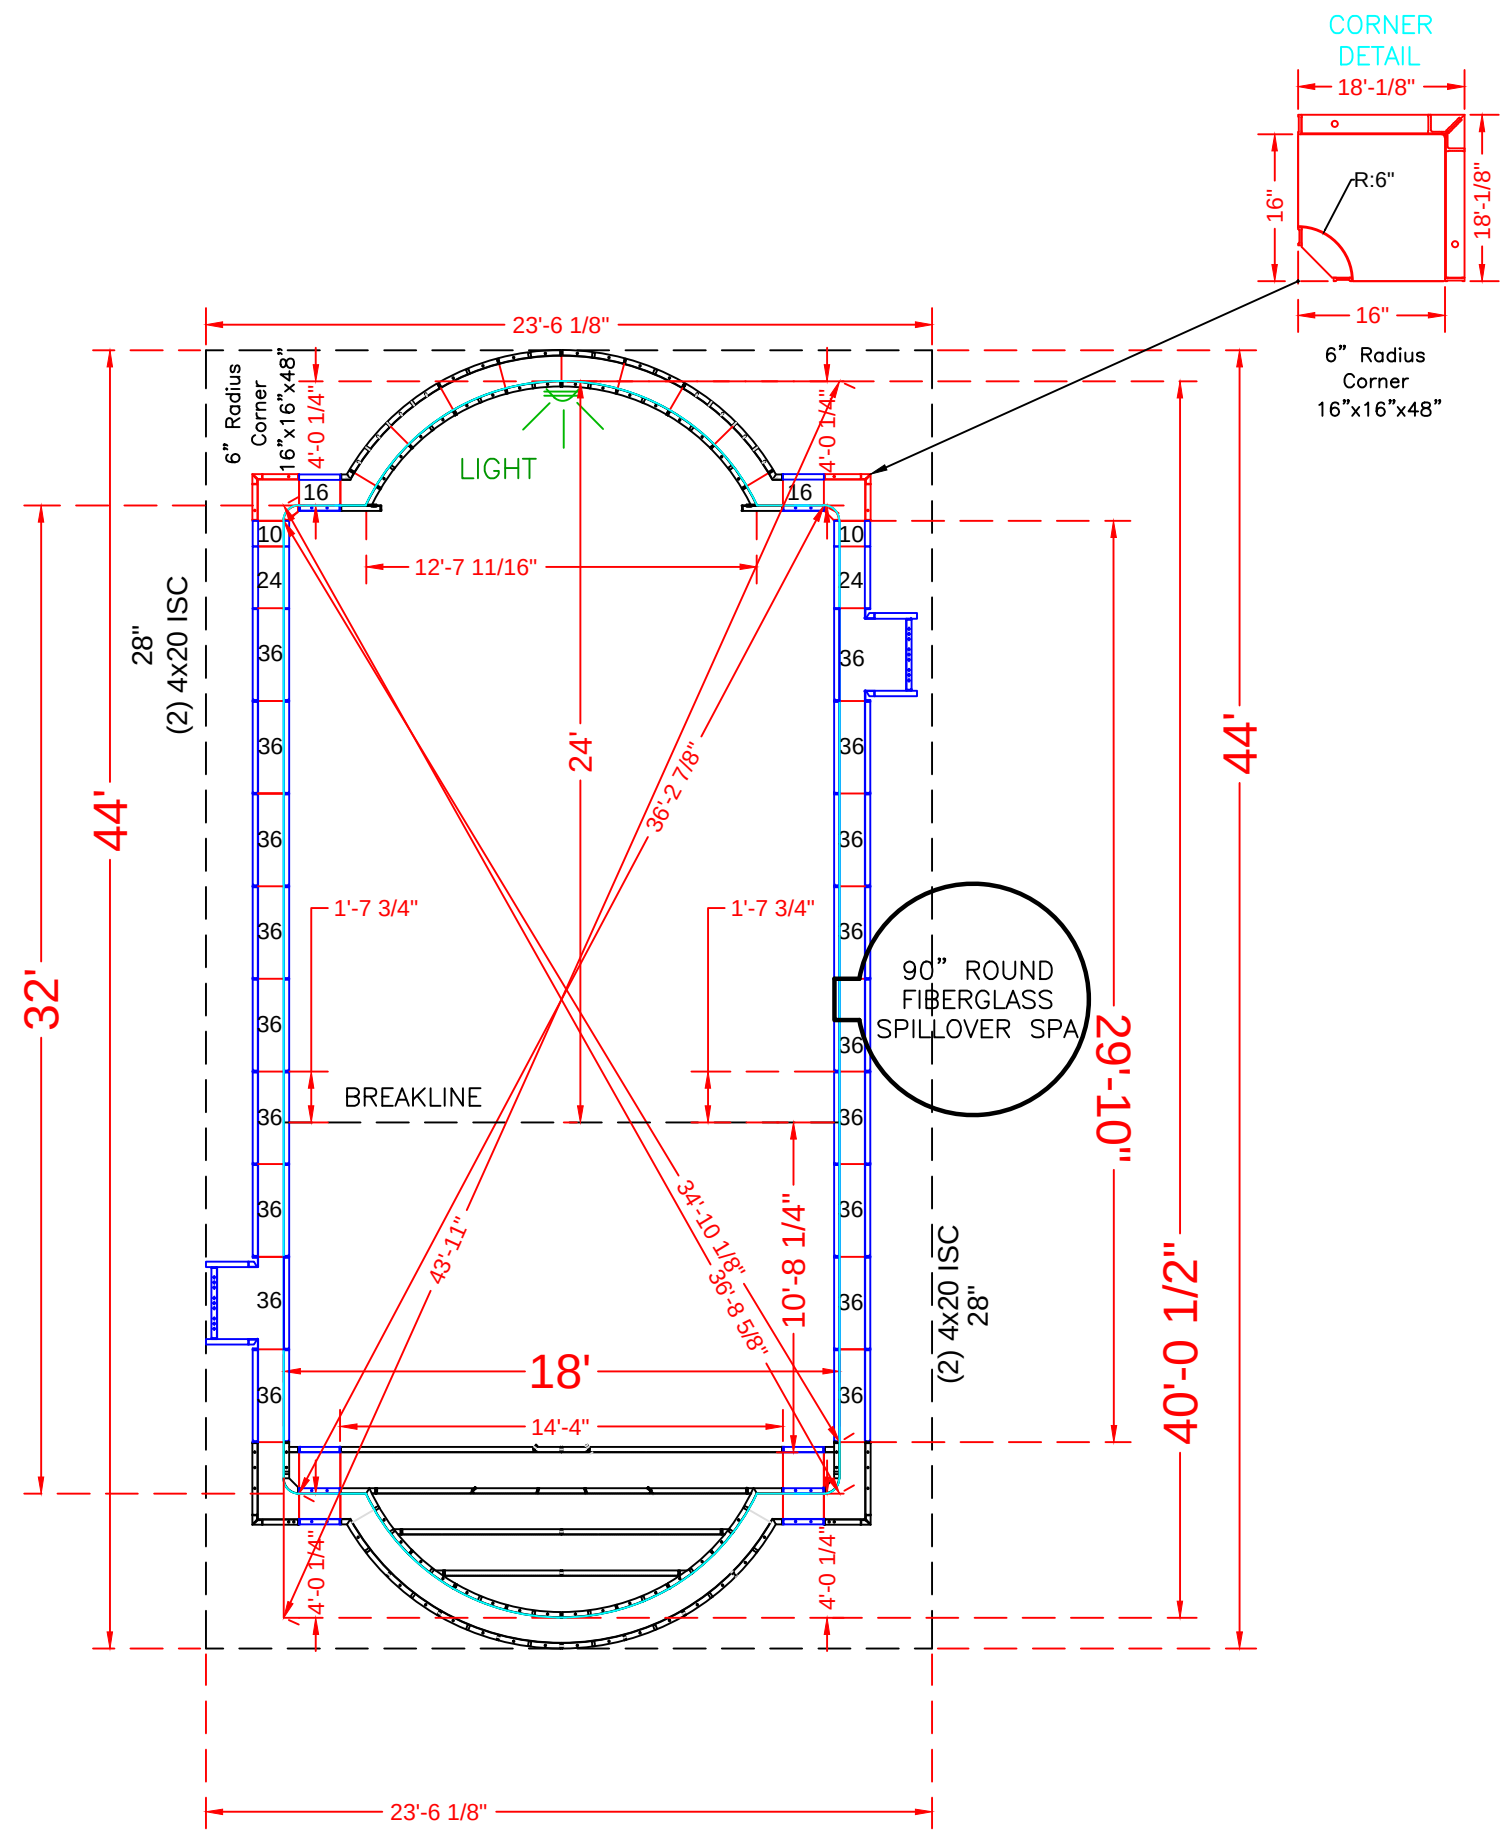

SEE DETAIL PAGE {
SEE DETAIL PAGE {
SKIMMER SIDES {
SKIMMERS {

POOL PANEL DESCRIPTIONS	
OPTION 5 (ROMAN END AND STEPS)	
QTY.	DESCRIPTION
1	18' Wide Roman End Step Assembly
1	18' Wide Deep End Roman End Assembly
2	16" x 16" x 48 w/ Outside Corner-SA (6" Radius)
4	4" x 20" x 48" Adj Offset Hinged ISC (Pilaster)
4	10" x 48" Panel-SA
4	24" x 48" Panel-SA
2	28" x 48" Panel-SA (Pilaster)
34	36" x 48" Panel-SA

WARNER - 11 Fallswood Lane




18' x 36' - 10" Concrete Wall
Double Roman End L-Shape
w/ 18' Wide Roman End Vinyl Covered Step
& 90" Round Fiberglass Spillover Spa
Pool Perimeter = 106'
Pool Area = 649 S. F.
Approximate Gallons of Pool: 27,500 Gallons
Concrete Yards
- Pool Walls & Steps: 19 yards (18.15 exact)

PANEL LAYOUT

JOB #: 500363
DATE: 06-10-2014
SCALE: 1' = 1/8 "
DRAWN BY: SA & LH

REVISIONS		

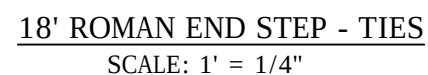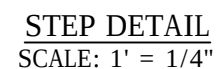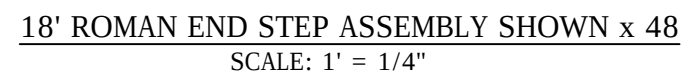

[illegible]

18' ROMAN END ASSEMBLY SHOWN x 48
SCALE: 1' = 1/4"

WARNER - 11 Fallswood Lane

18' x 36' - 10" Concrete Wall
Double Roman End L-Shape
w/ 18' Wide Roman End Vinyl Covered Step
& 90" Round Fiberglass Spillover Spa
Pool Perimeter = 106'
Pool Area = 649 S. F.
Approximate Gallons of Pool: 27,500 Gallons
Concrete Yards
- Pool Walls & Steps: 19 yards (18.15 exact)



SEASONAL WORLDS
WE BUILD BACKYARDS!