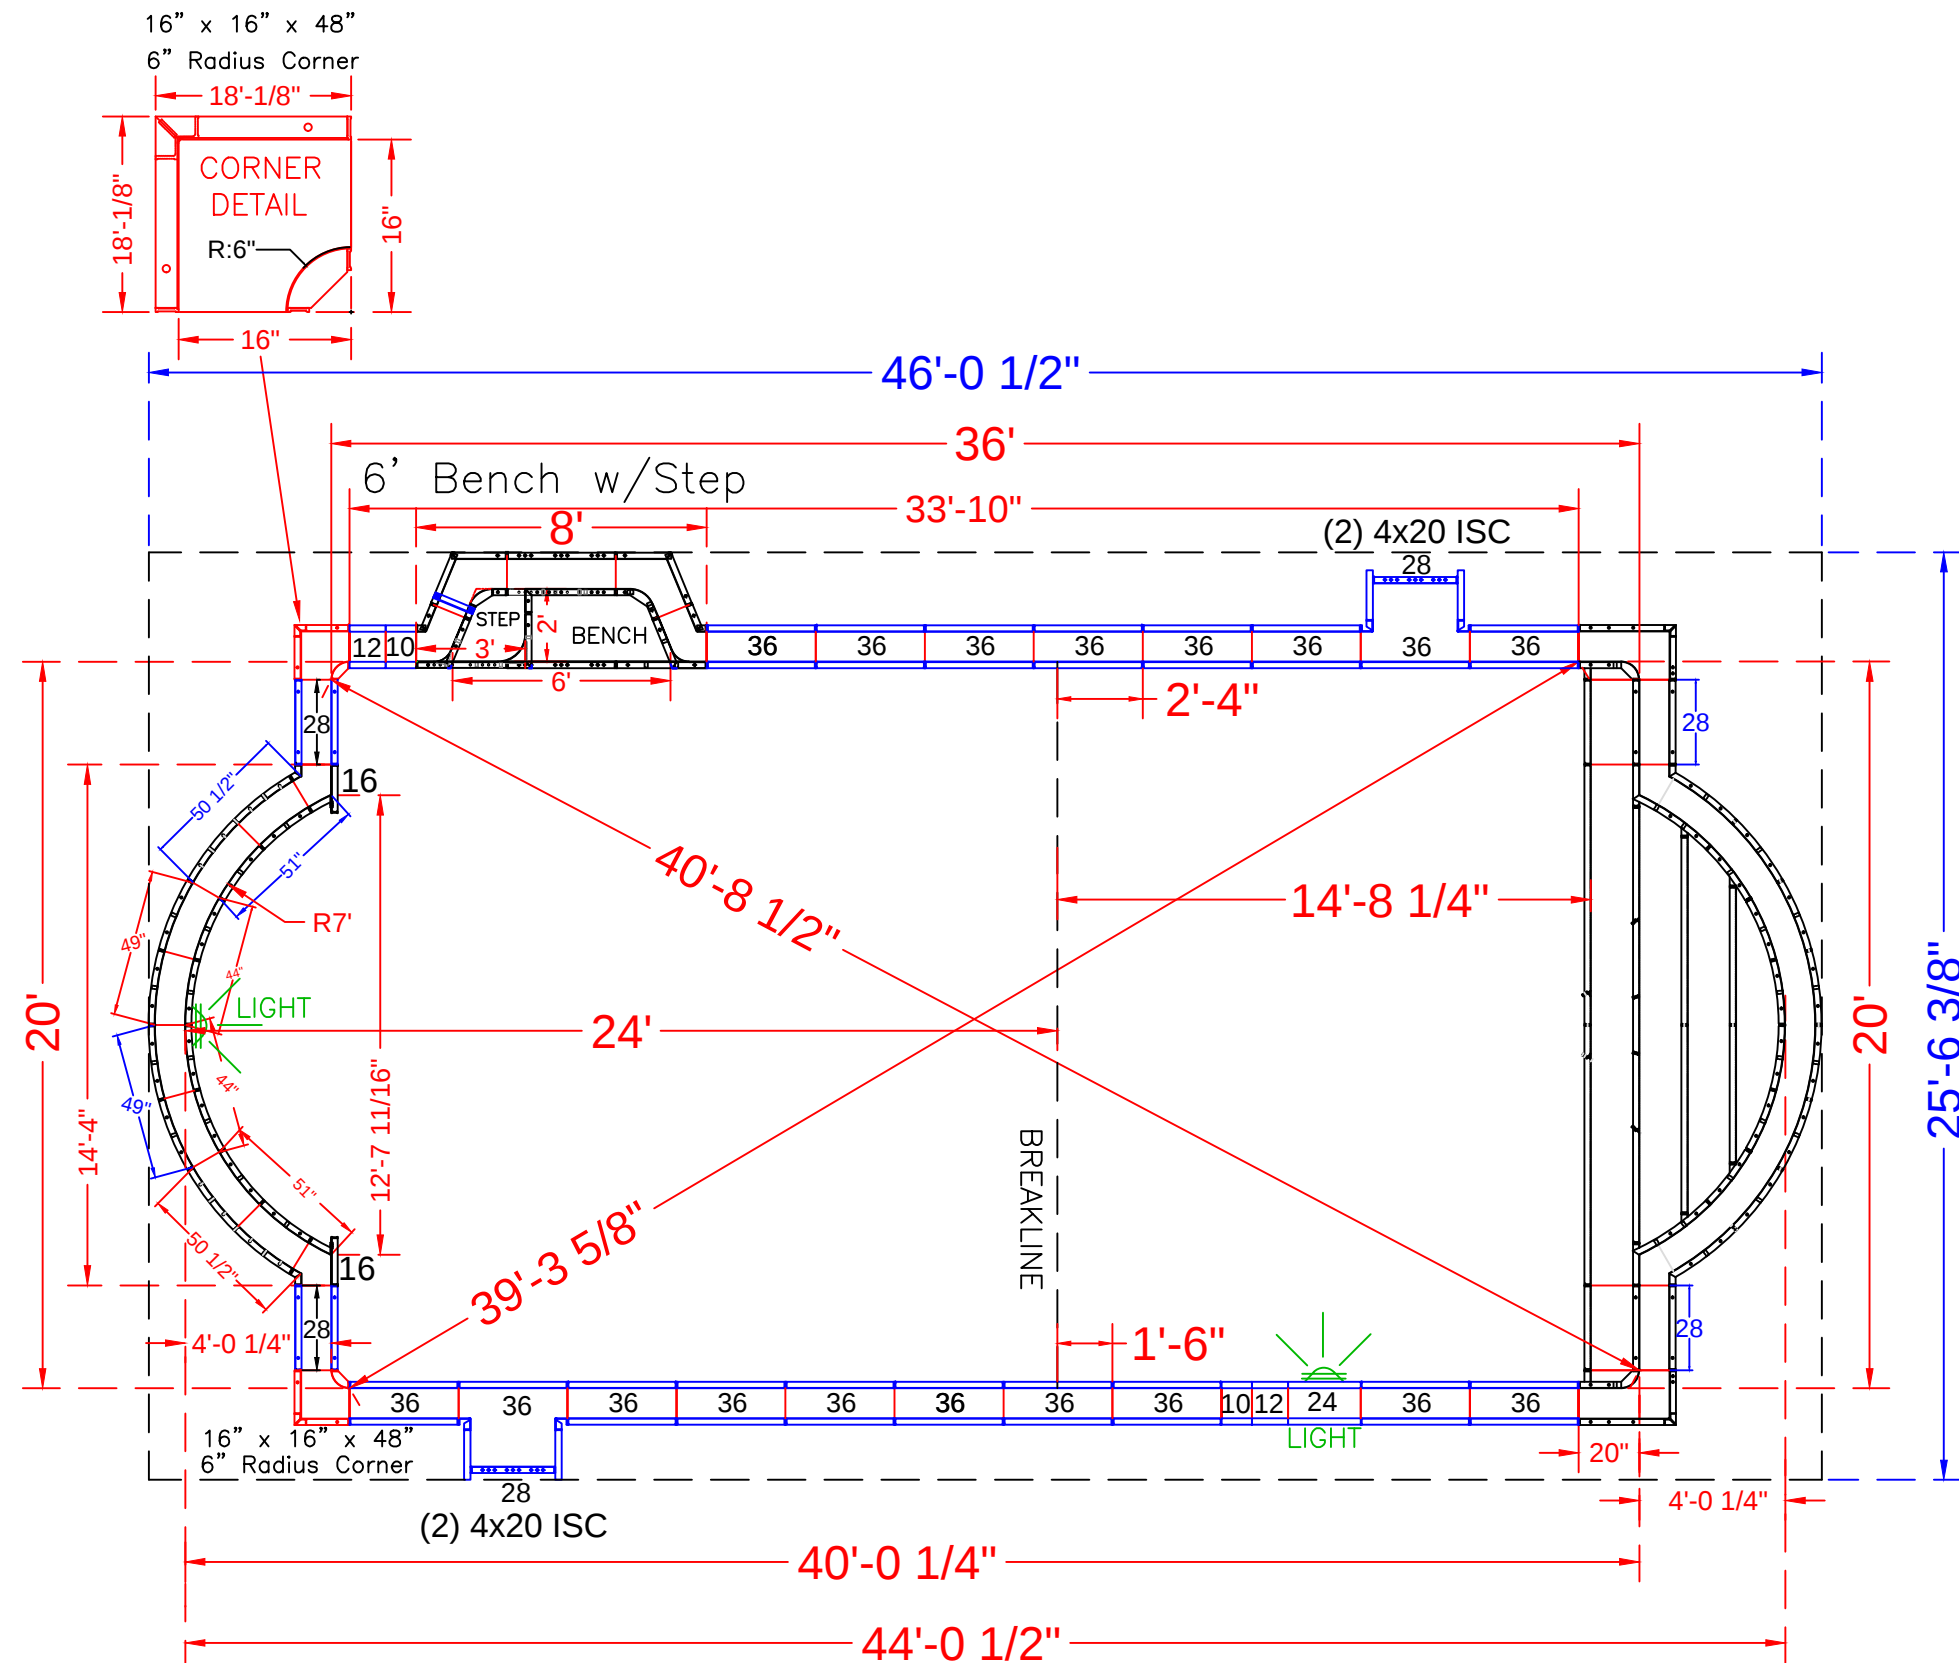




NOTE: See Construction Plan for Pool Location

POOL PANEL DESCRIPTIONS

QTY.	DESCRIPTION
1	20' Wide Roman End Step Assembly
1	6' Straight Bench Assembly w/Step
4	4 x 20 x 48" Adj Offset Hinged ISC (Pilaster)
2	6" Radius Corners (16" x 16" x 48")
STRAIGHT PANELS	
4	10" x 48" Panel
4	12" x 48" Panel
2	16" x 48" Panel (Roman End Connection)
2	24" x 48" Panel (Light Panel)
8	28" x 48" Panel (includes 2 for step)
34	36" x 48" Panel

ROMAN END RADIUS PANEL DESCRIPTIONS

QTY.	DESCRIPTION
2	49" x 48" 94" Radius Outside Panel
2	44" x 48" 84" Radius Inside Panel
2	51" x 48" 84" Radius Inside Panel
2	50 1/2" x 4" x 48" 94" Radius Outside Panel

WARRINGER - 8 Weathersfield Drive

20' x 40' - 10" Concrete Wall - Double Roman
 w/ 20' Wide Vinyl Covered Roman End Step
 + 6' Vinyl Covered Bench & Step Out Combo
 Pool Perimeter = 120' Pool Area = 803 S. F.
 Approximate Gallons of Pool: 28,200 Gallons

Concrete Yards

- Pool Walls & Steps: 22 yards (21.2 exact)

PANEL LAYOUT

JOB #: 555421
 DATE: 1-28-2019
 DRAWN BY: SA

REVISIONS

NO.	DESCRIPTION	DATE

 


 
SEASONAL WORLD
 WE BUILD BACKYARDS!

 
STEP PANEL DESCRIPTIONS

7" RADIUS ROMAN END STEP WITH 8" AND 10" RISERS	
QTY.	DESCRIPTION
2	6 x 20 x 48 ISC Riser Side
2	16 x 30 x 48 OSC Form
2	51 x 4 x 38 84R ISC Zee Riser Side
2	50 1/2 x 4 x 48 94 RADIUS OS Panel
2	44 x 8 84 RADIUS IS Panel Top Riser
2	49 x 48 94 RADIUS OS Panel
3	Risers - Top Center (1)91 5/16, (2)62 5/32
3	Risers - Bottom Center (1)144, (2)86
2	Risers - Bottom Outer Edge
2	28 x 48 Straight Panel
2	28 x 38 Straight Panel
2	28 x 10 Straight Panel

(A)  Qty (4) Bottom Sides 26" Full Tie

(B)  Qty (2) 2nd Bottom Sides 43 5/16" Tie

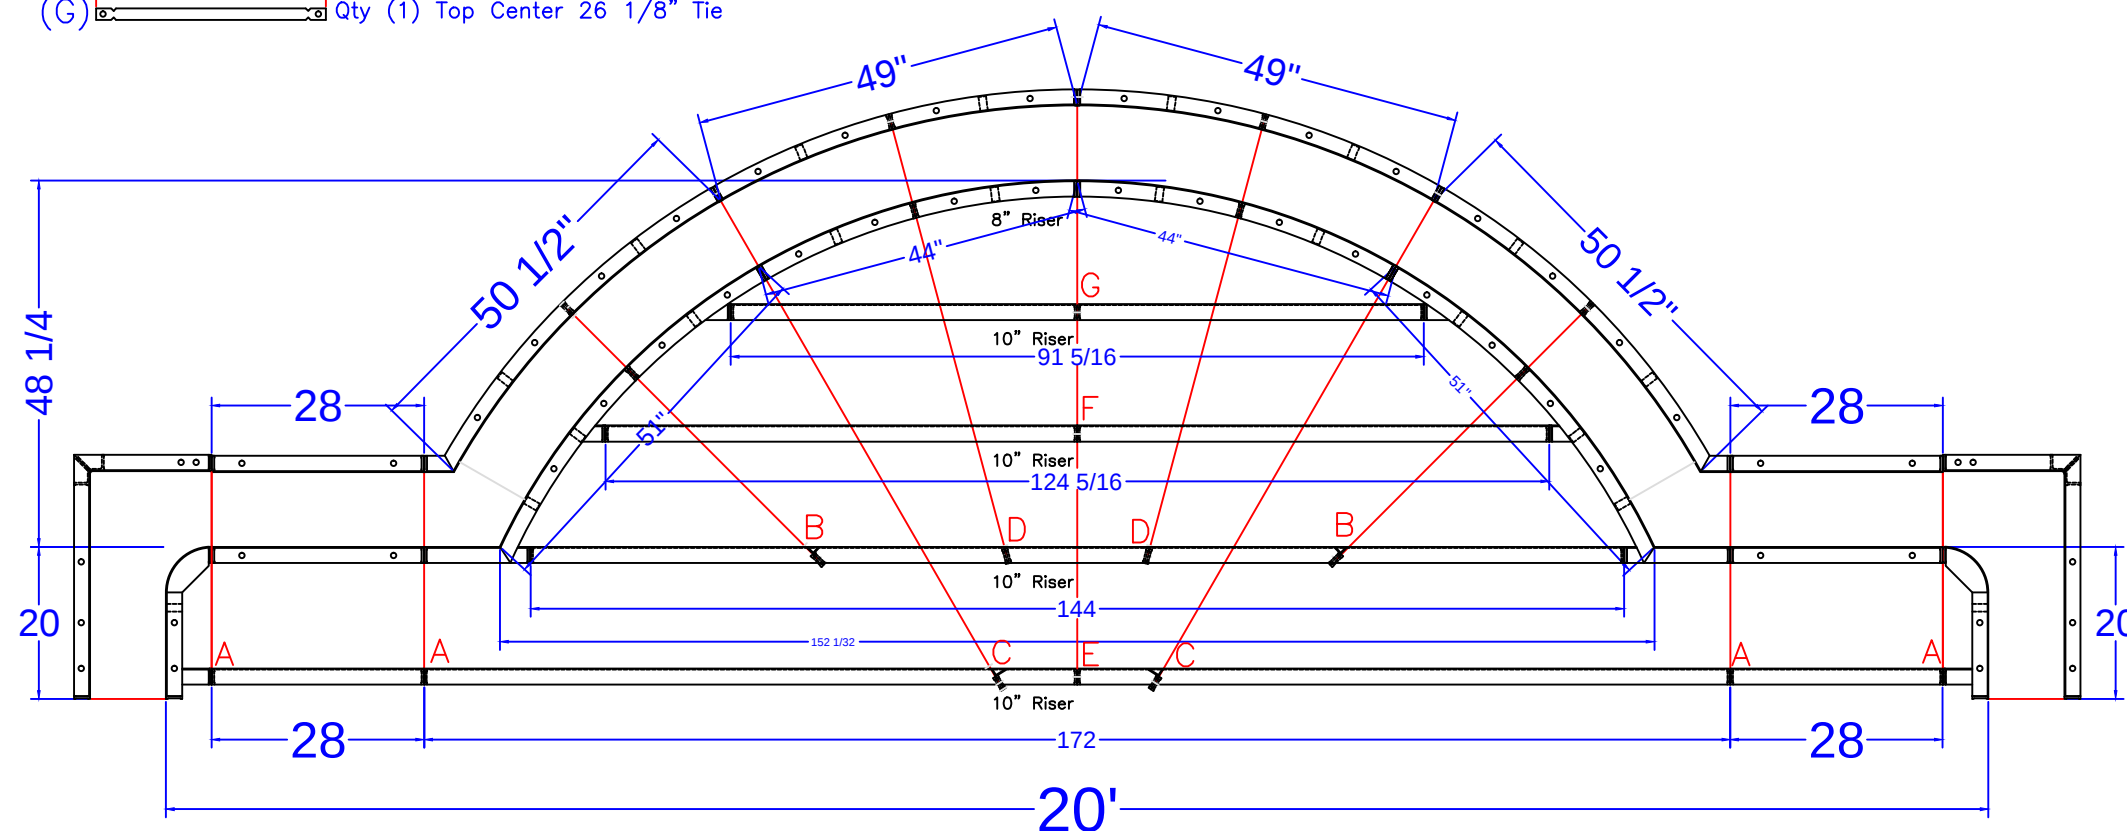
(C)  Qty (2) Bottom Middle 71 1/16" Tie

(D)  Qty (2) 2nd Bottom Middle 56 7/8" Tie

(E)  78 1/4 Qty (2) Bottom Center 74 1/8" Tie

(F)  Qty (1) 2nd Top Center 42 1/8" Tie

(G)  Qty (1) Top Center 26 1/8" Tie



WARRINGER - 8 Weathersfield Drive

20' x 40' - 10" Concrete Wall - Double Roman
w/ 20' Wide Vinyl Covered Roman End Step
+ 6' Vinyl Covered Bench & Step Out Combo
Pool Perimeter = 120' Pool Area = 803 S. F.
Approximate Gallons of Pool: 28,200 Gallons

Concrete Yards

- Pool Walls & Steps: 22 yards (21.2 exact)

STEP DETAIL			
JOB #: 555421			
DATE: 1-28-2019			
DRAWN BY: SA			



