




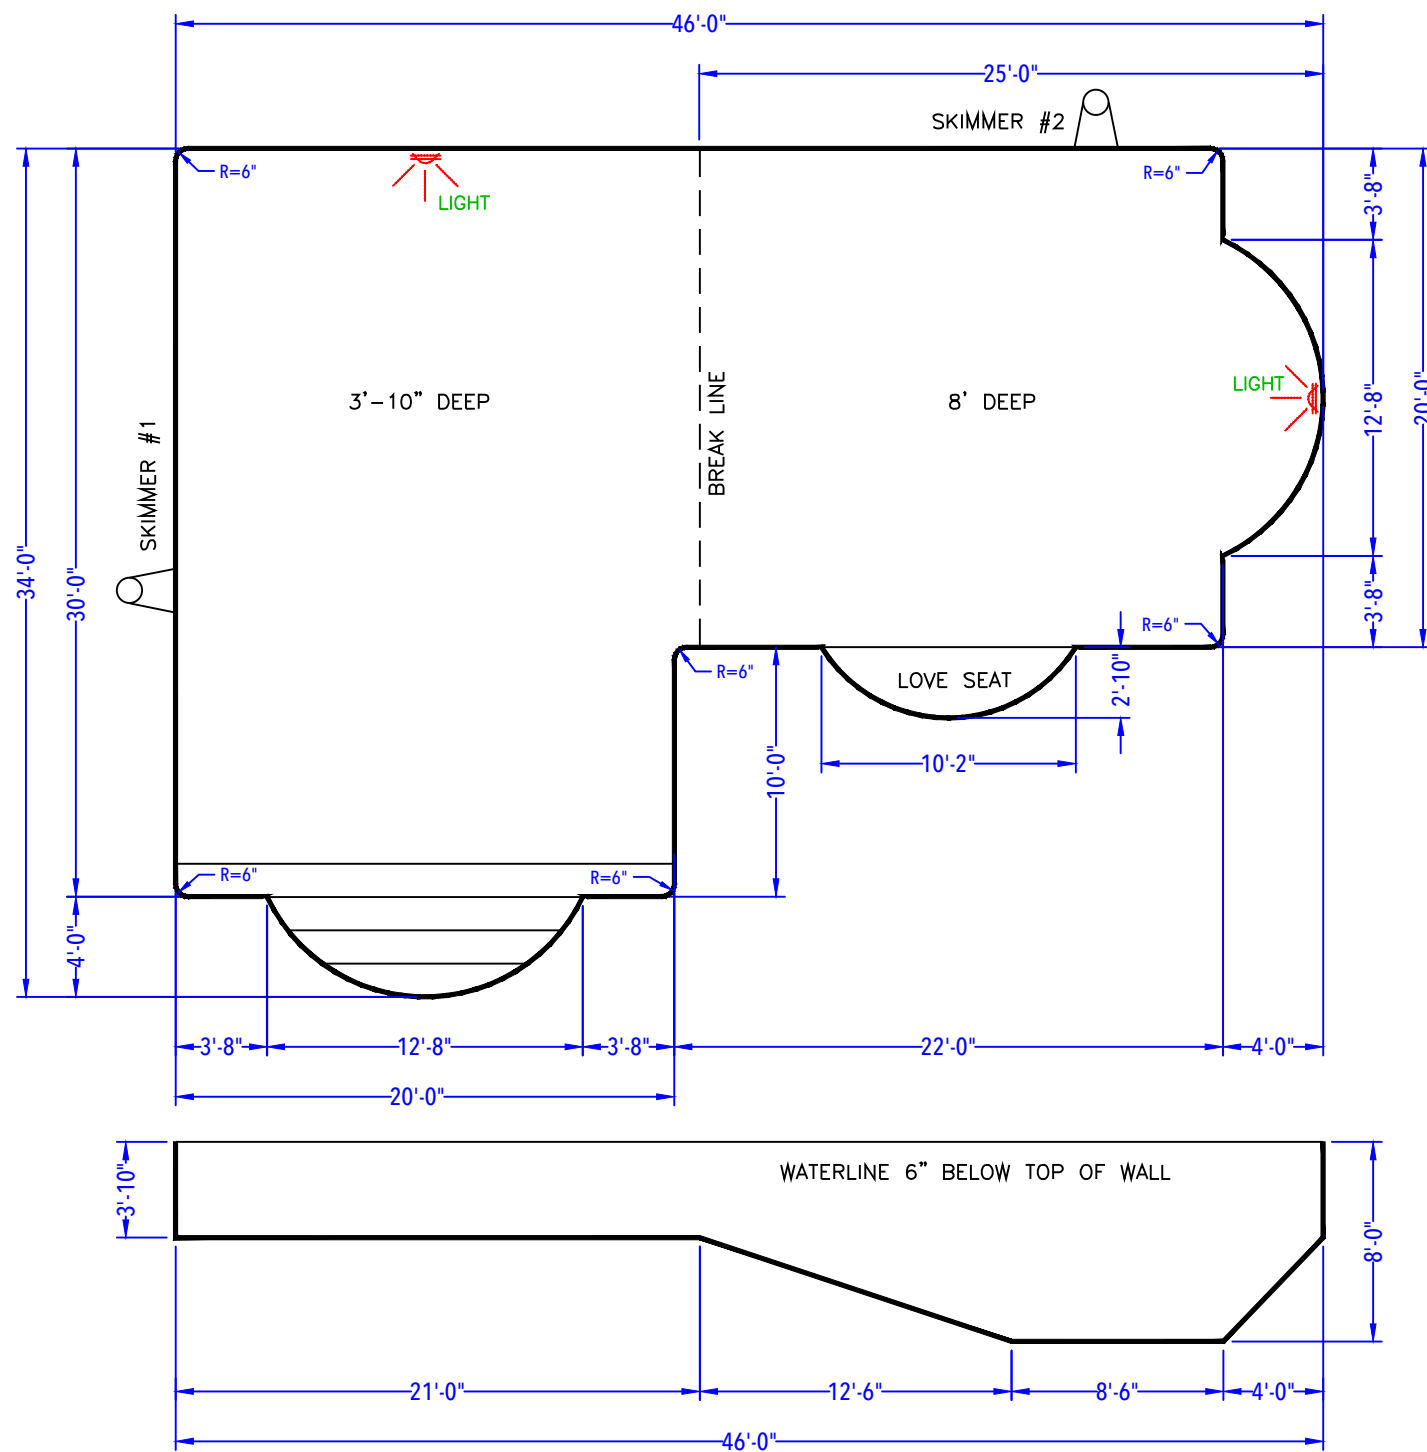

DEPTH DETAIL

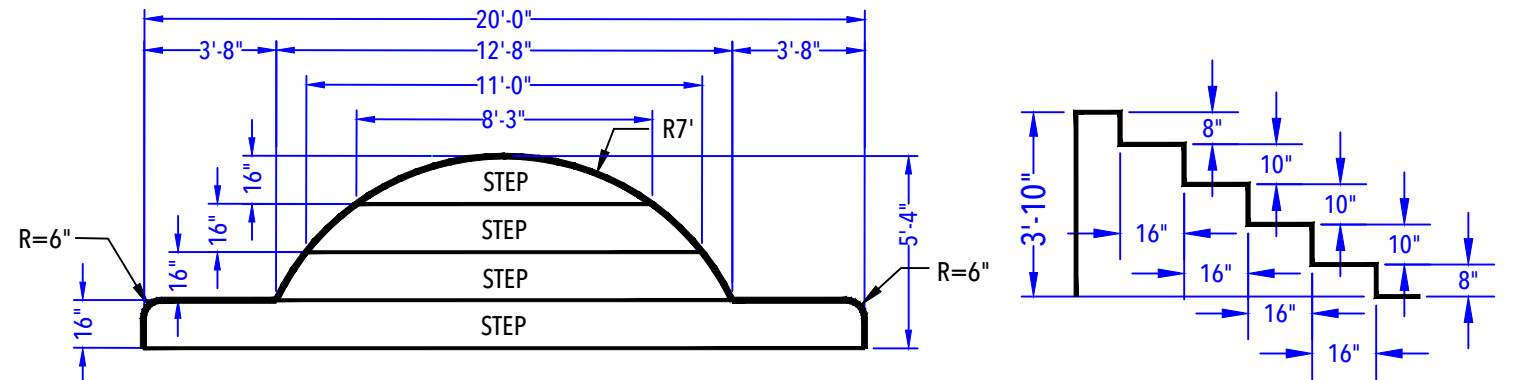

ENTRY STEP DETAIL
(After Concrete & Liner)
N.T.S.

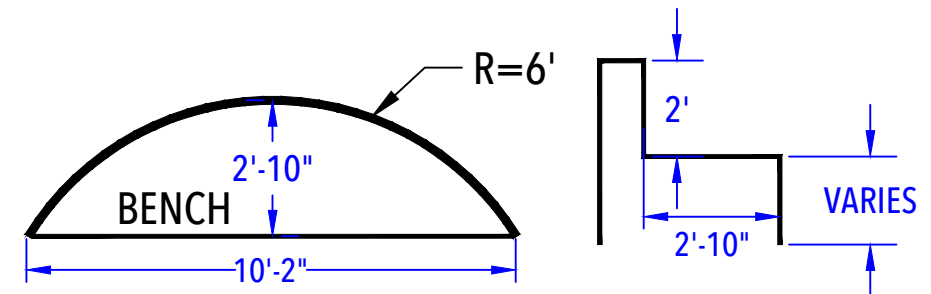

DEEP END BENCH DETAIL
(After Concrete & Liner)
N.T.S.

WHITE- 3 Furlong Drive

20' x 46' x 30' - 10" Concrete Wall - Double Roman End L-Shape
w/ Vinyl Covered Roman End Step & 10' Vinyl Covered Roman Love Seat
Pool Perimeter = 151' Approximate Pool Gallons: 48,678 Gallons

CUSTOMER APPROVAL:

X _____ DATE: _____.

POOL LAYOUT PLAN

JOB #: 500106
DATE: 03-08-2012
SCALE: 1' = 1/6"
DRAWN BY: LKH

NO.	REVISION	DATE	
1.	ADDED LIGHT.	4-6-11	LKH
1.	REV. BOTTOM CONFIG.	4-9-11	LKH

