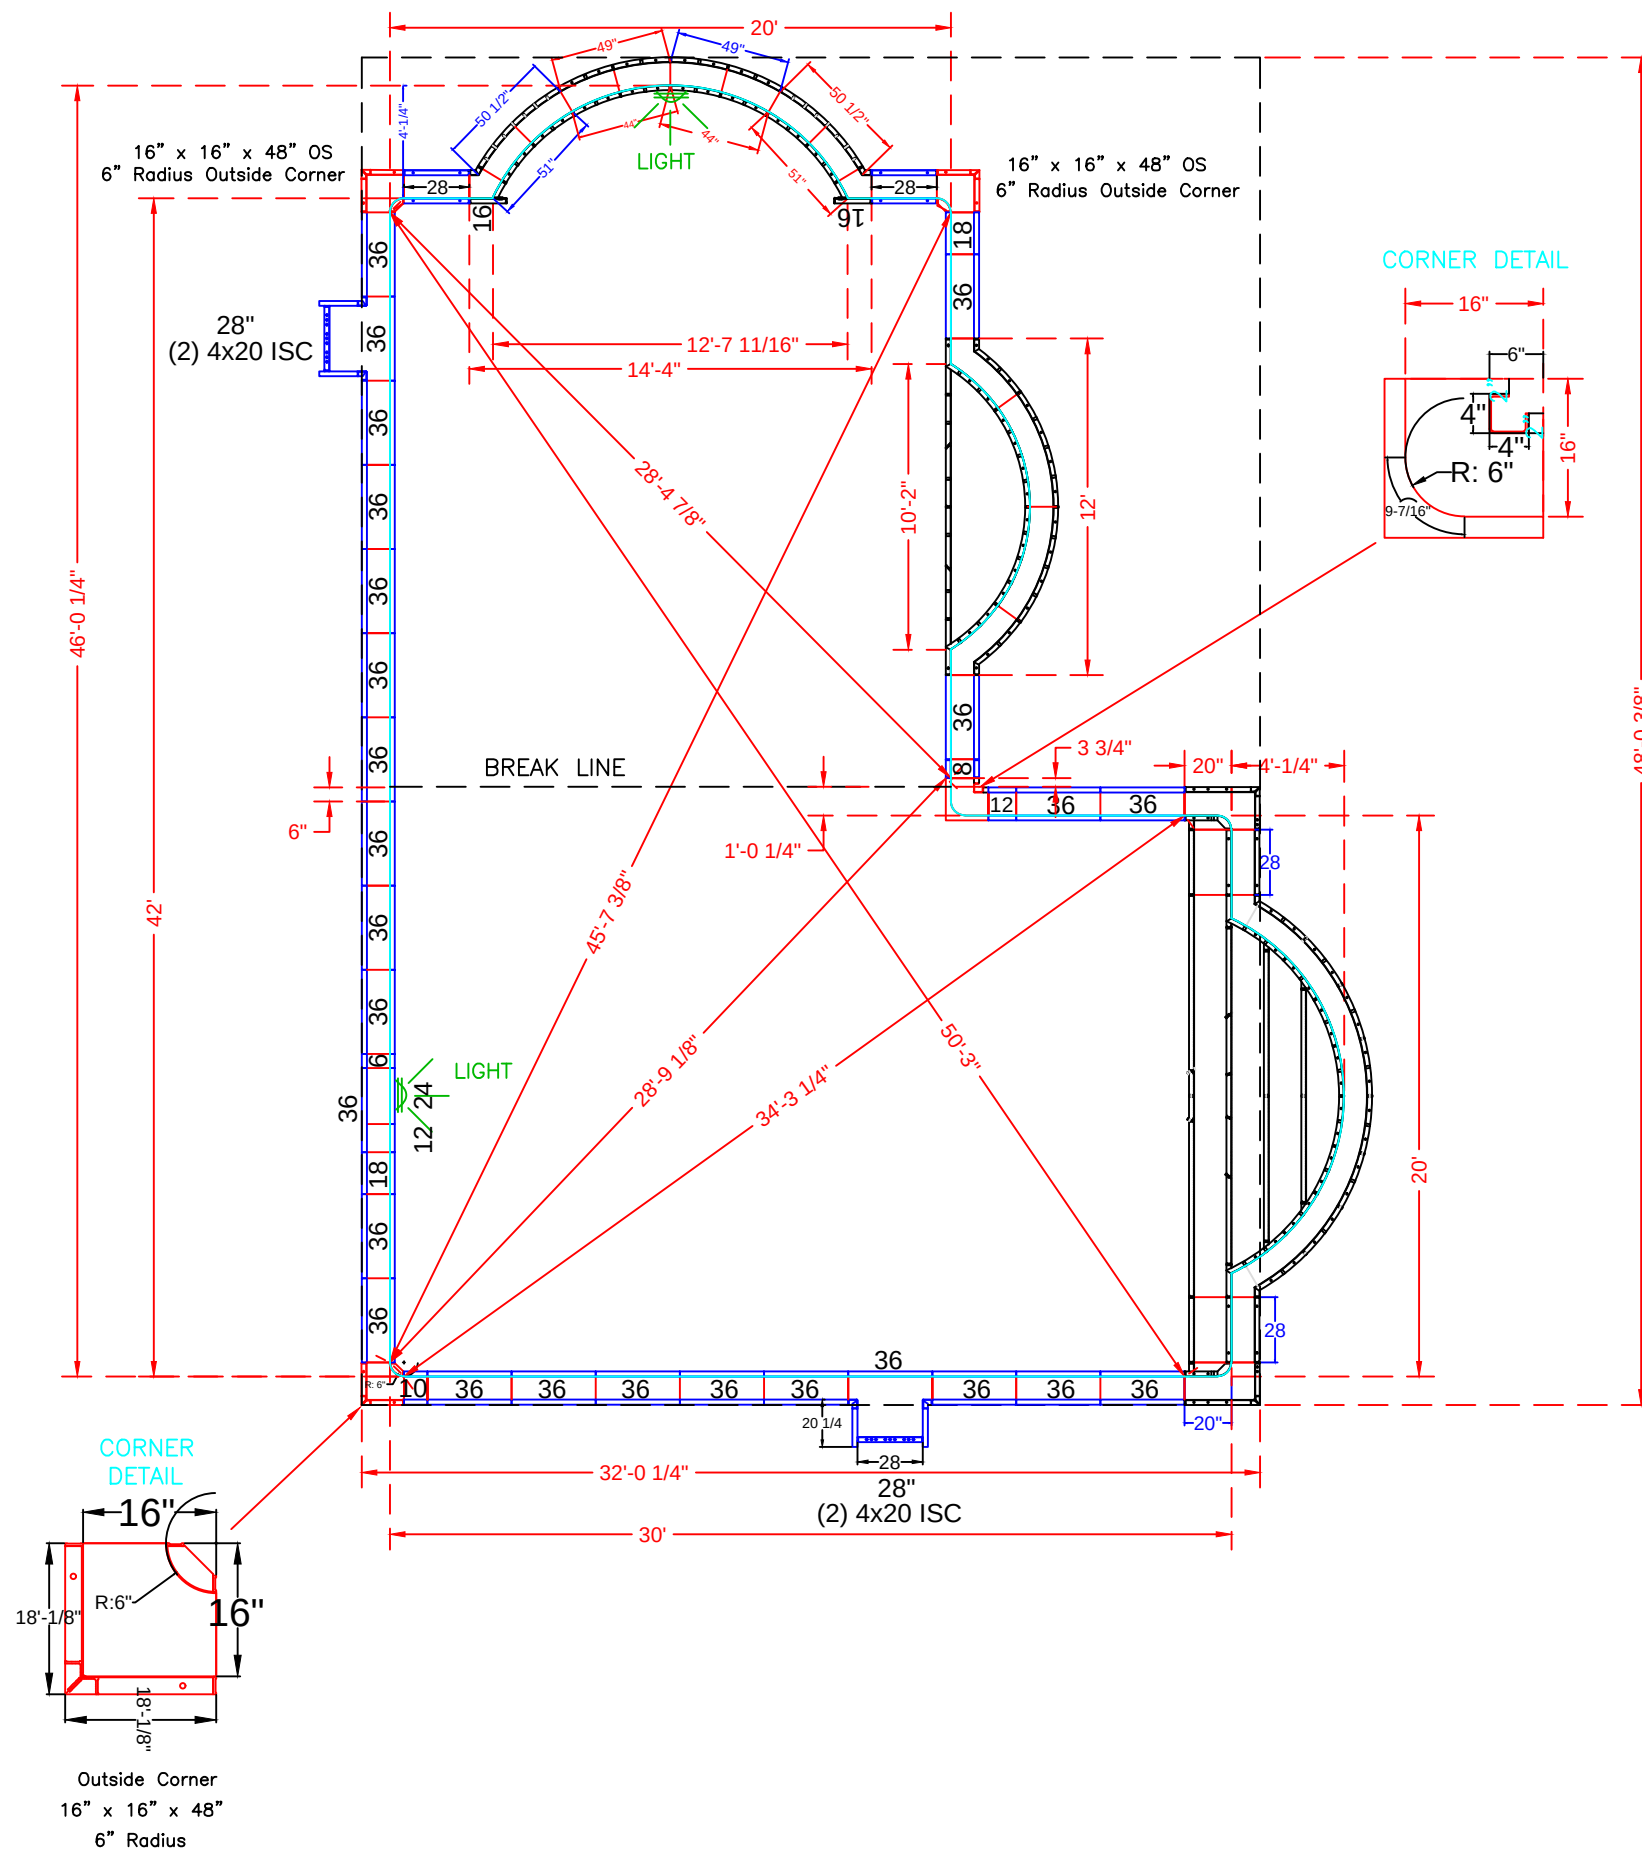




POOL PANEL DESCRIPTIONS

QTY.	DESCRIPTION
POOL ROMAN END ASSEMBLY	
2	49" x 48" 94" Radius Outside Panel
2	44" x 48" 84" Radius Inside Panel
2	51" x 48" 84" Radius Panel
2	50 1/2" x 4" x 48" - 94" Radius / Outside
2	16" x 48" Panel-SA
	Top 10" Full
	All Ties 1/4" BB
POOL SIDE WALLS AND CORNERS	
2	2" x 2" (*use with 4" x 4" x 48" Corner)
1	4" x 4" x 48" Inside Corners-SA
1	16" x 16" w/6" Radius Inside Corner-SA (9-1/2" Arc)
3	16" x 16" x 48 w/Outside Corner-SA (6" Radius)
2	6" x 48" Panel-SA
2	8" x 48" Panel-SA
2	10" x 48" Panel-SA
3	12" x 48" Panel-SA
4	18" x 48" Panel-SA
4	20" x 4" x 48" Adj Offset Hinged ISC (Pilaster) *Skimmer
1	24" x 48" Panel-SA (Light Panel)
6	28" x 48" Panel-SA (Not including 2 for step assembly)
49	36 x 48" Panel-SA
1	20" Wide Roman Step Assembly w/ 6" Radius Corners
1	10'-2" x 34" Roman Love Seat (6' Radius)

SKIMMER SIDES {

SKIMMERS {

SEE DETAIL PAGE {

SEE DETAIL PAGE {

WHITE- 3 Furlong Drive

20' x 46' x 30' - 10" Concrete Wall
Double Roman End L-Shape
w/ Vinyl Covered Roman End Step
& 10' Vinyl Covered Roman Love Seat

Concrete Yards

- Total Yards: 25.5 yards (24.35 exact)

Pool Perimeter = 151'

Pool Area = 1,134 S. F.

PANEL LAYOUT

JOB #: 500106

DATE: 03-08-2012

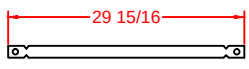
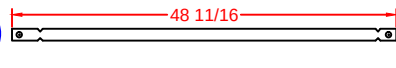
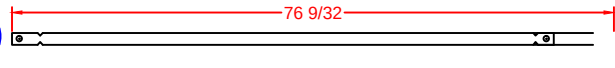
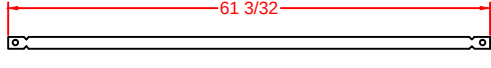
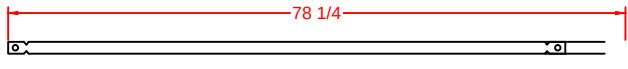
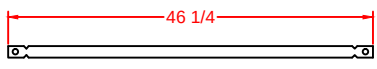
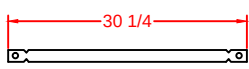
SCALE: 1' = 1/8 "


DRAWN BY: SA & LH

REVISIONS		



SEASONAL WORLD
WE BUILD BACKYARDS!

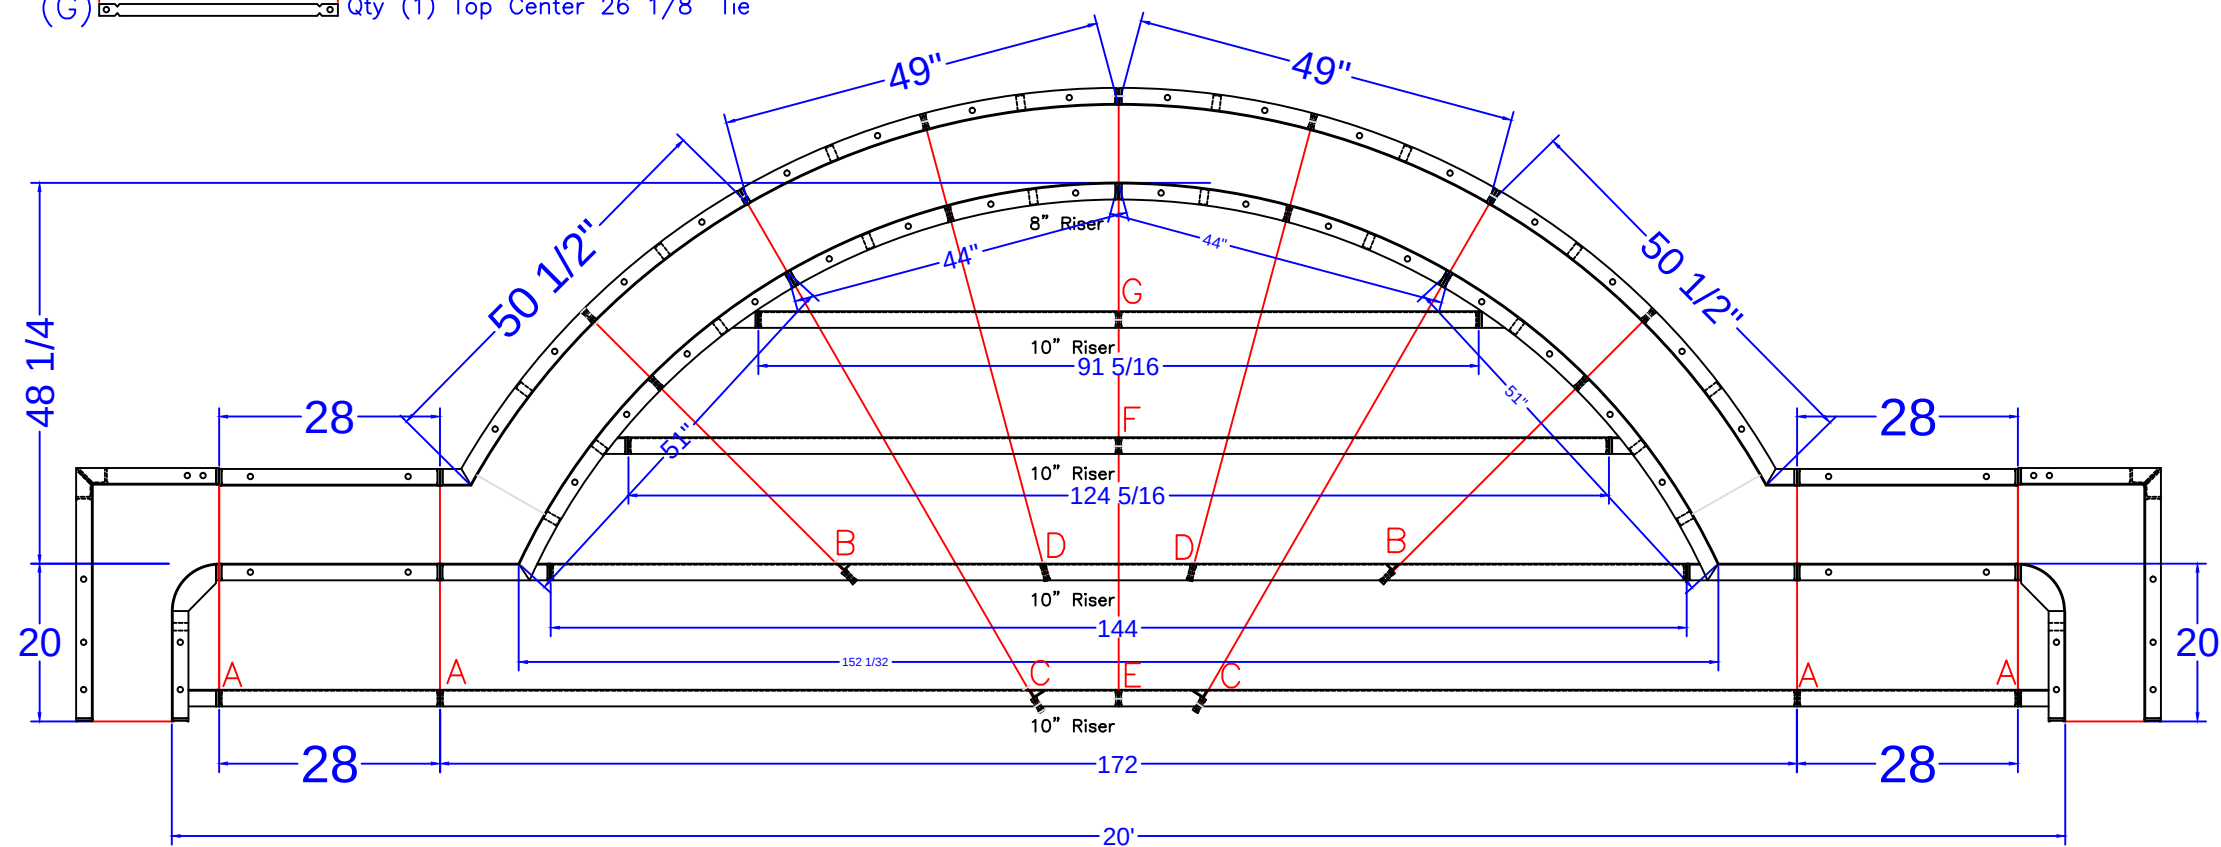- (A)  Qty (4) Bottom Sides 26" Full Tie
- (B)  Qty (2) 2nd Bottom Sides 43 5/16" Tie
- (C)  Qty (2) Bottom Middle 71 1/16" Tie
- (D)  Qty (2) 2nd Bottom Middle 56 7/8" Tie
- (E)  Qty (2) Bottom Center 74 1/8" Tie
- (F)  Qty (1) 2nd Top Center 42 1/8" Tie
- (G)  Qty (1) Top Center 26 1/8" Tie



20' WIDE ROMAN END STEP DETAIL

STEP PANEL DESCRIPTIONS

QTY.	DESCRIPTION
2	6x20 x 48 ISC Riser Side
2	16x30 x 48 OSC Form
2	51 x 4 x 38 84R ISC Zee Riser Side
2	50 1/2 x 4 x 48 94R OS Panel
2	44 x 8 84R IS Panel Top Riser
2	Back Wall Panels x 48
2	Inside Wall Panels x 38
2	49 x 48 94R OS Panel
3	Risers - Top Center (1)91 5/16, (2)62 5/32
3	Risers - Bottom Center (1)144, (2)86
2	Risers - Bottom Outer Edge
2	28 x 48 Straight Panel
2	28 x 38 Straight Panel
2	28 x 10 Straight Panel

WHITE- 3 Furlong Drive

20' x 46' x 30' - 10" Concrete Wall

Double Roman End L-Shape

w/ Vinyl Covered Roman End Step

& 10' Vinyl Covered Roman Love Seat

Concrete Yards

- Total Yards: 25.5 yards (24.35 exact)

Pool Perimeter = 151'

Pool Area = 1,134 S. F.

STEP DETAIL

JOB #: 500106

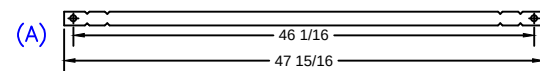
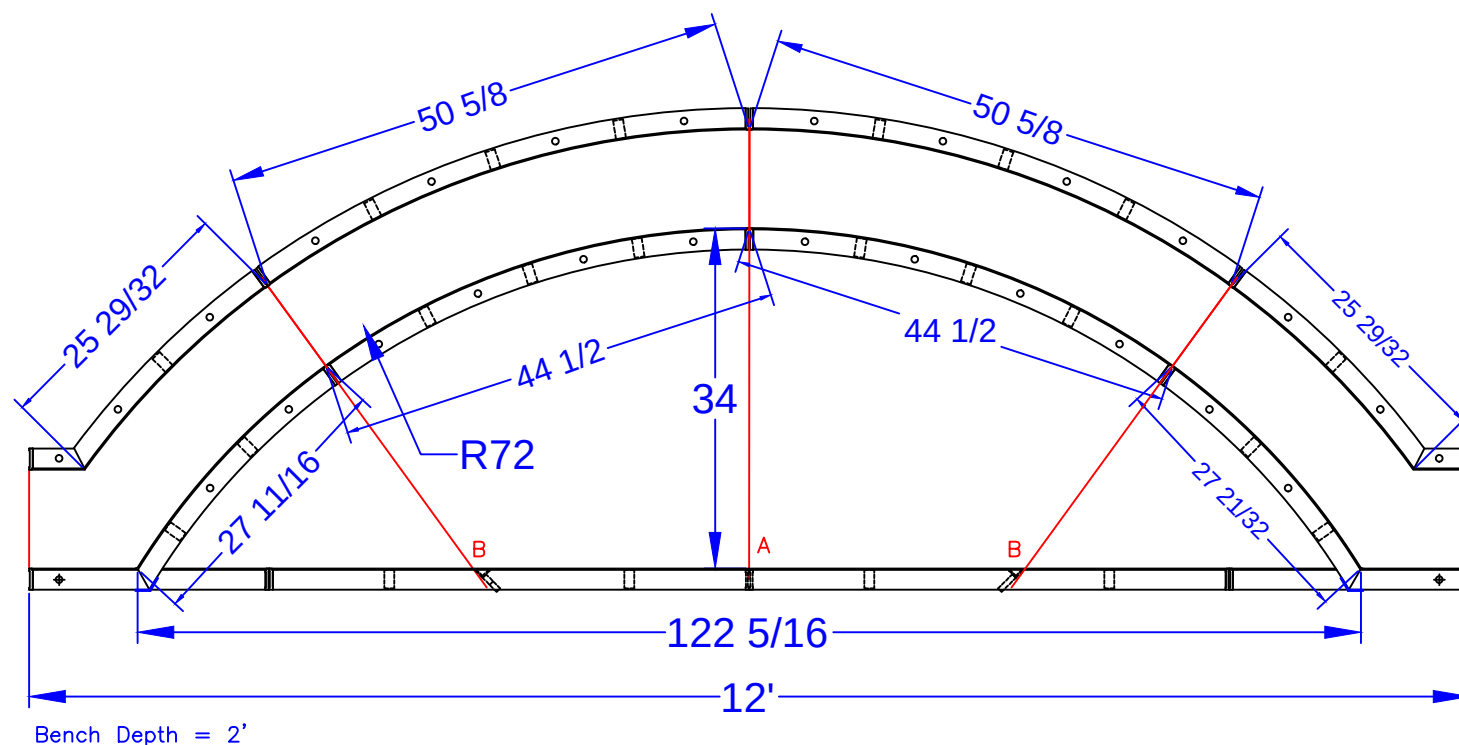
DATE: 03-08-2012

SCALE: 1' = 1/2 "


DRAWN BY: SA & LH



SEASONAL WORLD
WE BUILD BACKYARDS!



44" Full Pool Tie 1/4" BB DRN

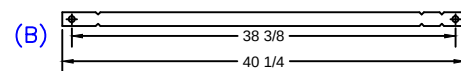

35" Pool Tie -1 1/2 BB One Side; 1/4" BB

6' RADIUS STRAIGHT WALL ROMAN LOVE SEAT

SCALE: 1' = 1/2"

QTY.	Tie List
6	10" Full Pool Tie 1/4" BB DRN (Blue Die)
2	44" Full Pool Tie 1/4" BB DRN (Blue Die)
4	35" Pool Tie -1 1/2 BB One Side; 1/4" BB

QTY.	DESCRIPTION
2	51 1/2 x 48 82" RADIUS OS Panel
2	45 1/4 x 24 72" RADIUS IS Panel - Bench Form
2	24 x 27 13/16 x 48 OSC 72" RADIUS - Fixed 58.7 Riser Side
2	5-5/8 x 26 x 48 82" RADIUS OS Panel
1	96 x 24 SA Panel - Bench Form

WHITE- 3 Furlong Drive

20' x 46' x 30' - 10" Concrete Wall
Double Roman End L-Shape
w/ Vinyl Covered Roman End Step
& 10' Vinyl Covered Roman Love Seat

Concrete Yards

- Total Yards: 25.5 yards (24.35 exact)

Pool Perimeter = 151'

Pool Area = 1,134 S. F.

BENCH DETAIL

JOB #: 500106
DATE: 03-08-2012
SCALE: 1' = 1/2 "
DRAWN BY: SA & LH



SEASONAL WORLD
WE BUILD BACKYARDS!