


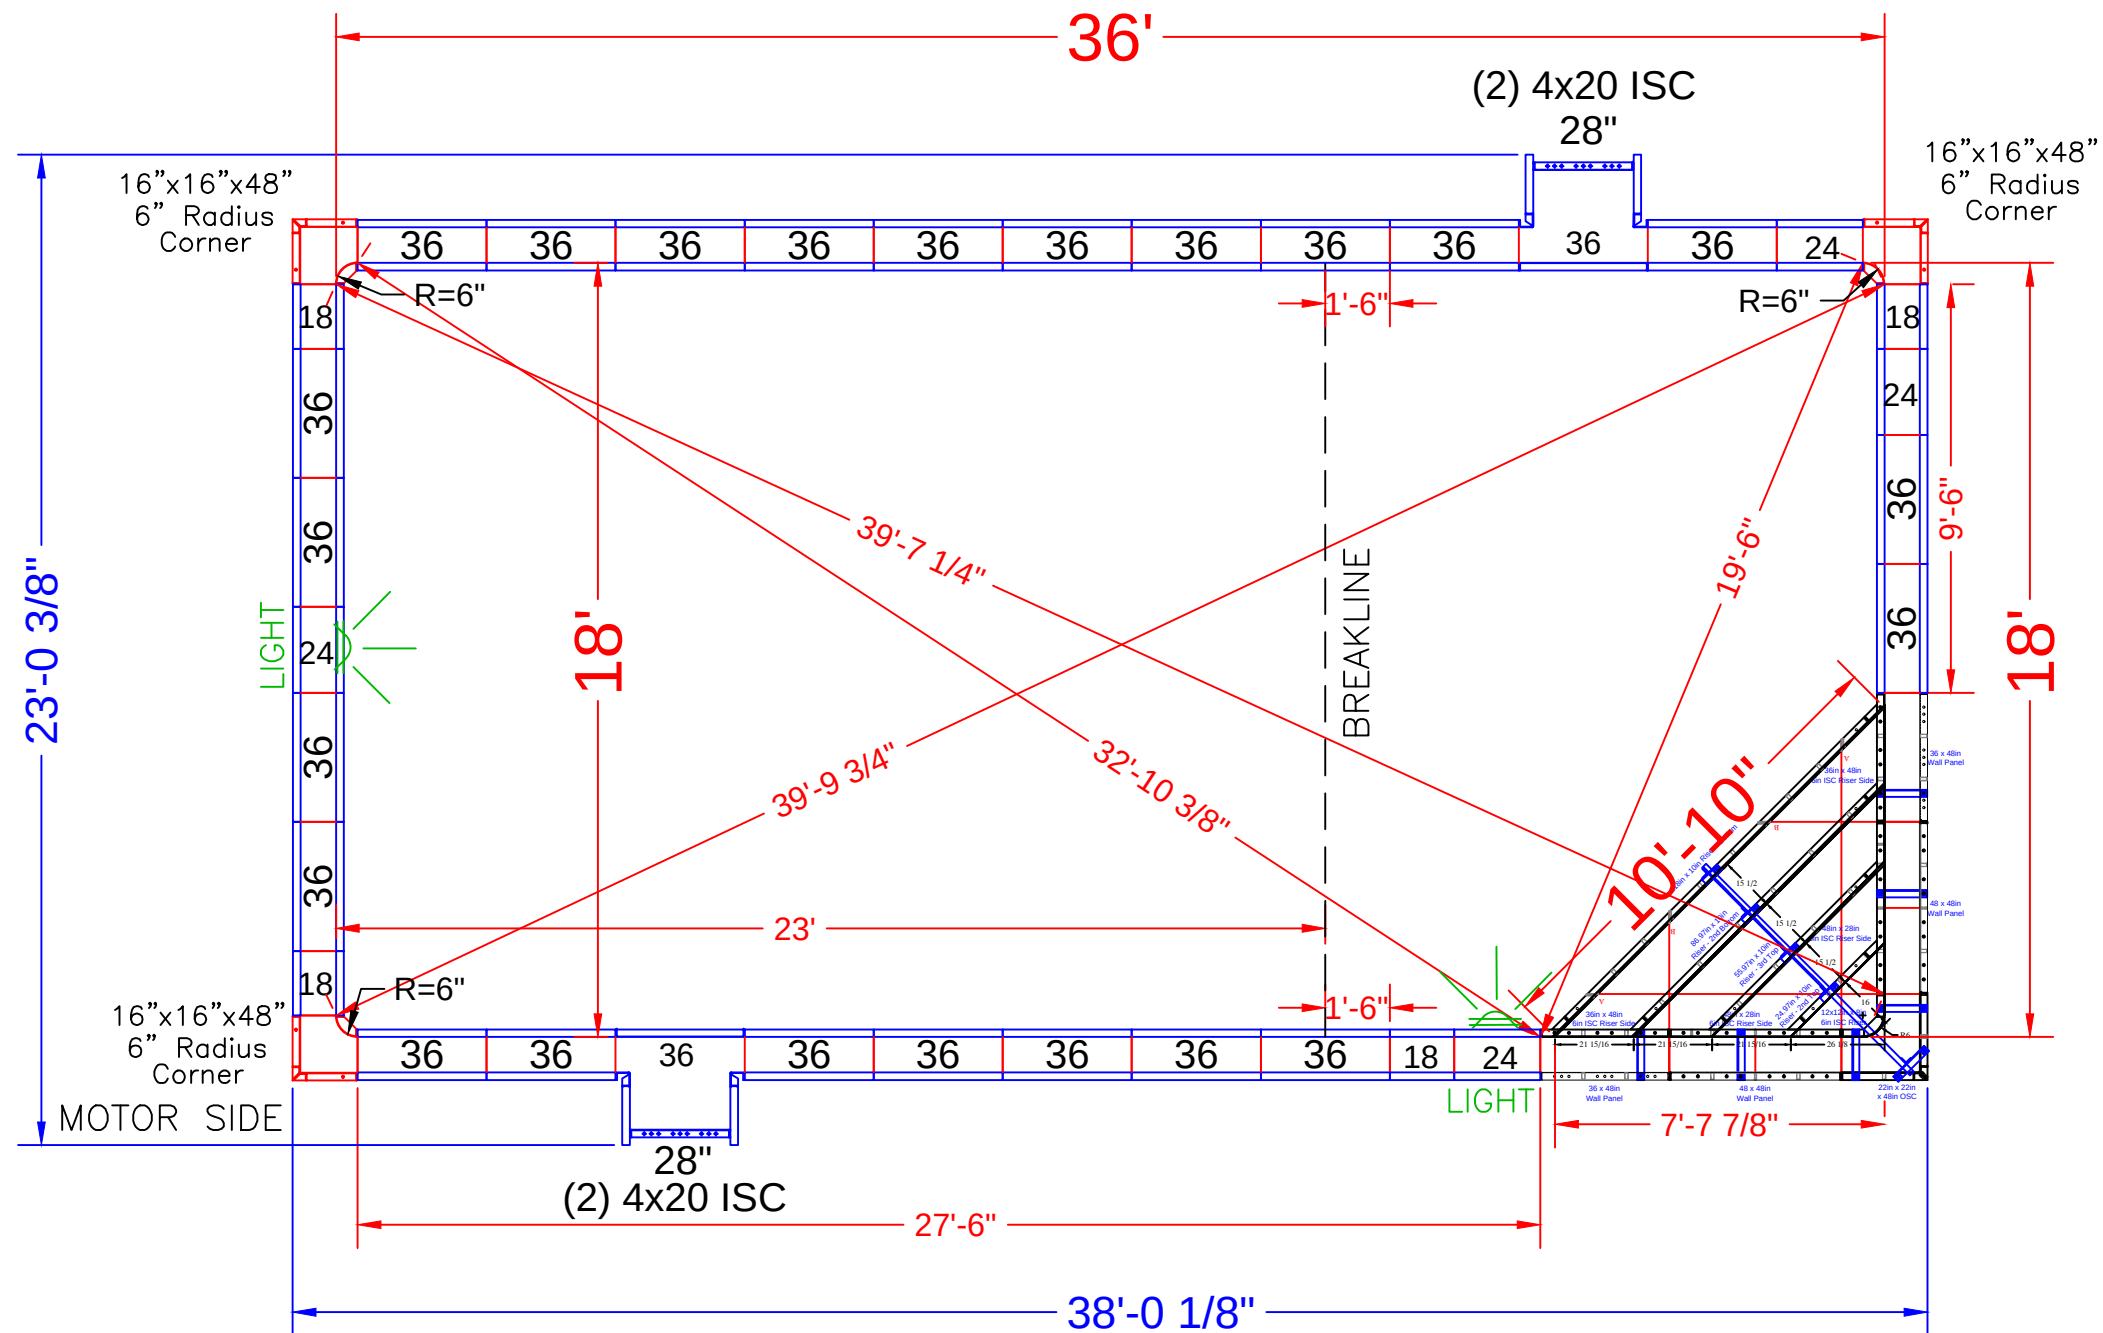

NOTE: SEE CONSTRUCTION PLAN FOR POOL LOCATION

POOL PANEL DESCRIPTIONS	
QTY.	DESCRIPTION
1	Corner Step Assembly
CORNERS & HINGES	
4	4" x 20" x 48" Adj Offset Hinged ISC (Pilaster)
3	16" x 16" x 48 w/ Outside Corner-SA (6" Radius)
STRAIGHT PANELS	
8	18" x 48" Panel-SA
8	24" x 48" Panel-SA
2	28" x 48" Panel-SA
48	36" x 48" Panel-SA

WIDMEIER - 2 Witherspoon Way
 18' x 36' - 10" Concrete Wall - Rectangle
 w/ 11' Long Vinyl Covered Angled Steps
 Pool Perimeter = 107'
 Pool Area = 648 S. F.
 Approximate Pool Gallons: 24,000 Gallons
 Concrete Yards
 - Pool Walls: 17.5 yards (16.5 exact)




PANEL LAYOUT

JOB #: 555427
 DATE: 2-18-2019
 DRAWN BY: SA

REVISIONS		



SEASONAL WORLD
WE BUILD BACKYARDS!

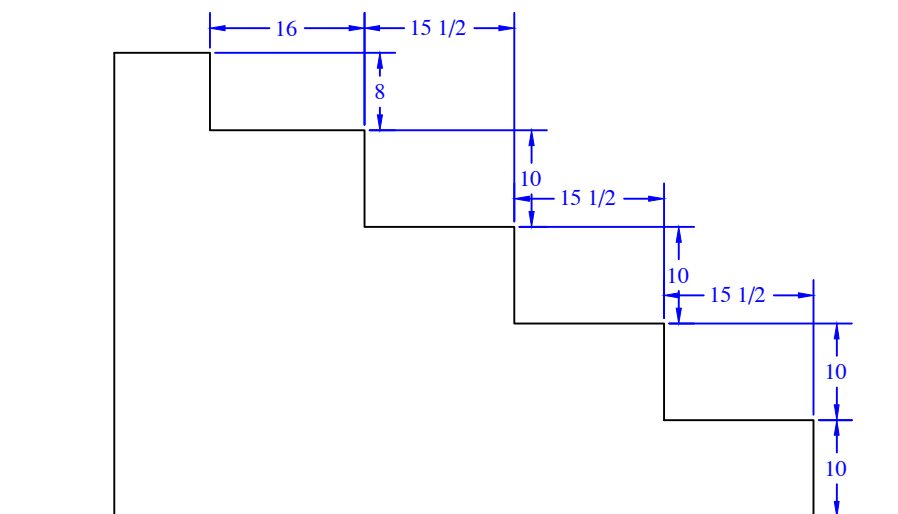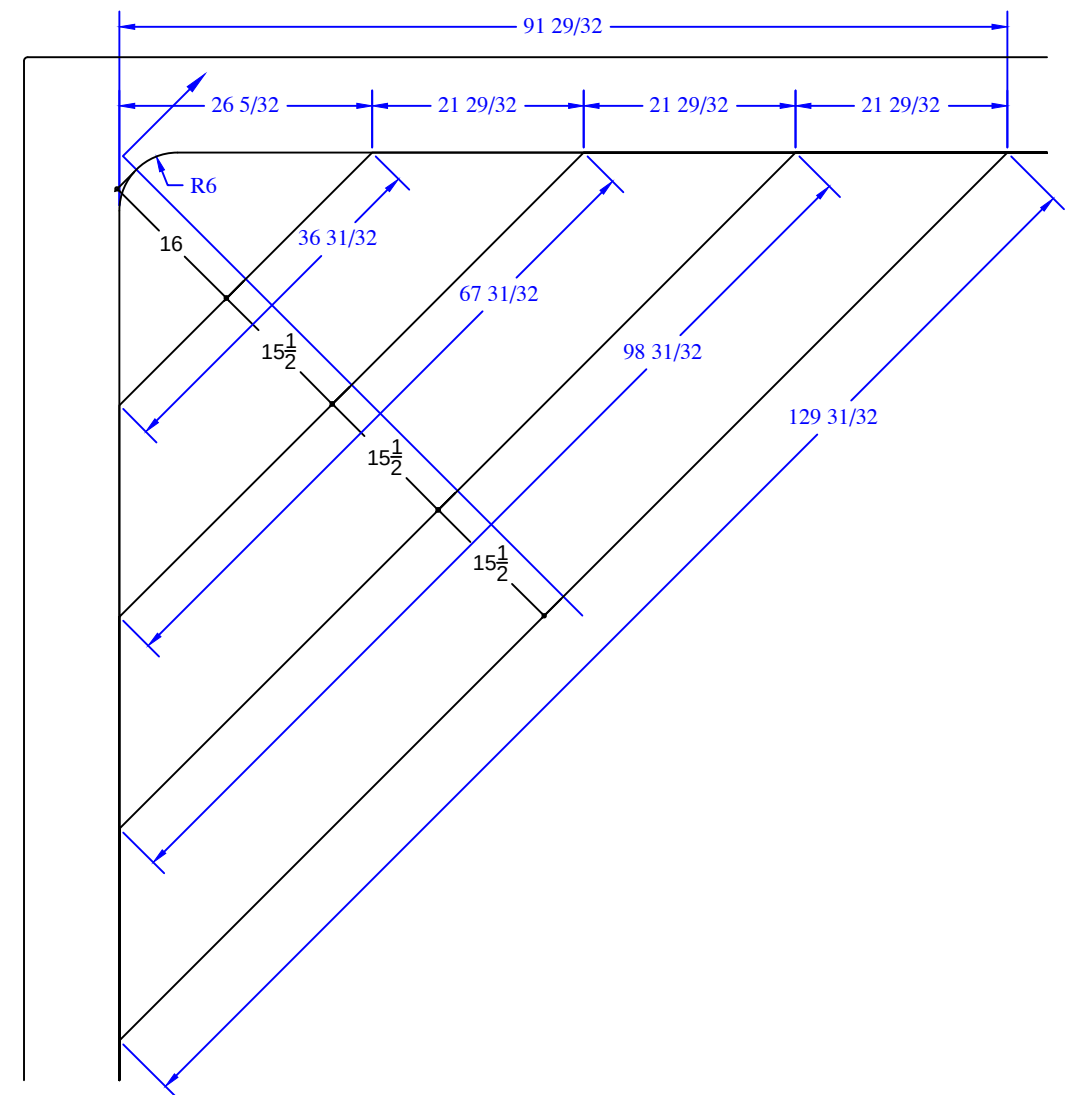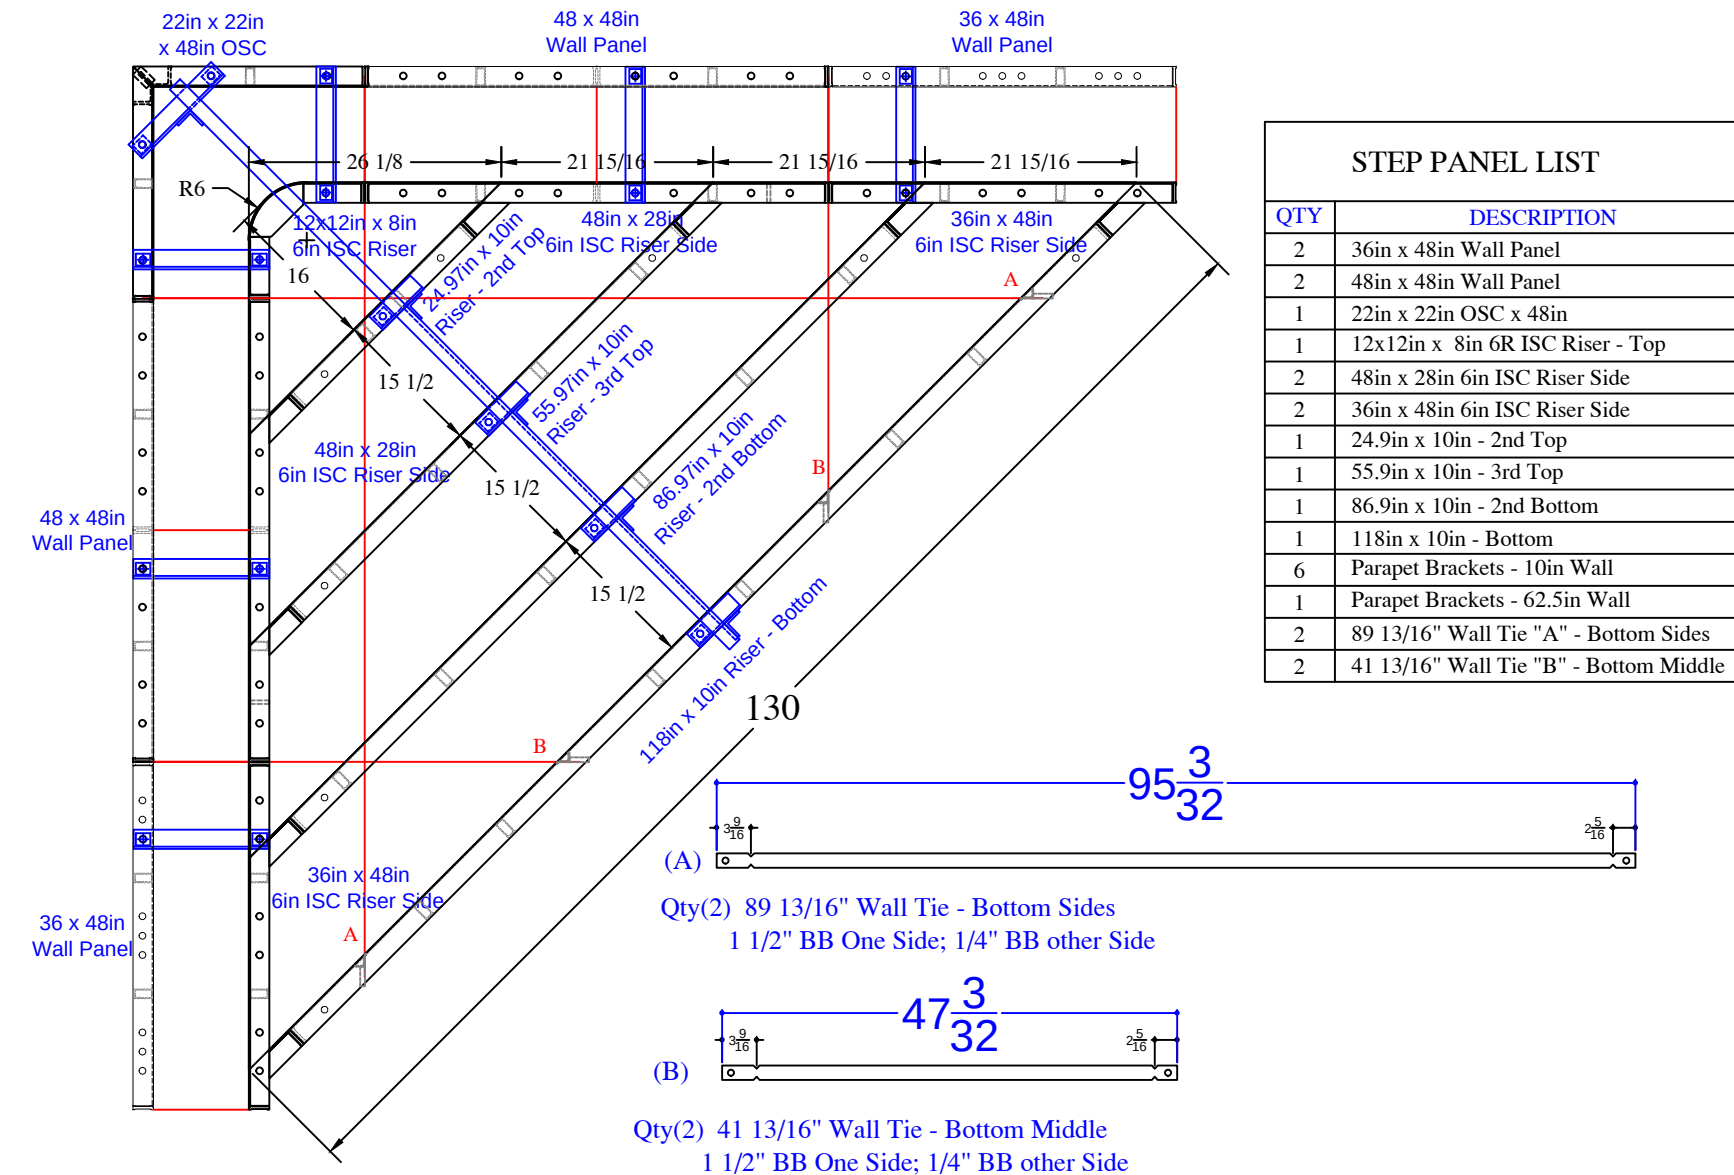

WIDMEIER - 2 Witherspoon Way
 18' x 36' - 10" Concrete Wall - Rectangle
 w/ 11' Long Vinyl Covered Angled Steps
 Pool Perimeter = 107'
 Pool Area = 648 S. F.
 Approximate Pool Gallons: 24,000 Gallons
 Concrete Yards
 - Pool Walls: 17.5 yards (16.5 exact)