


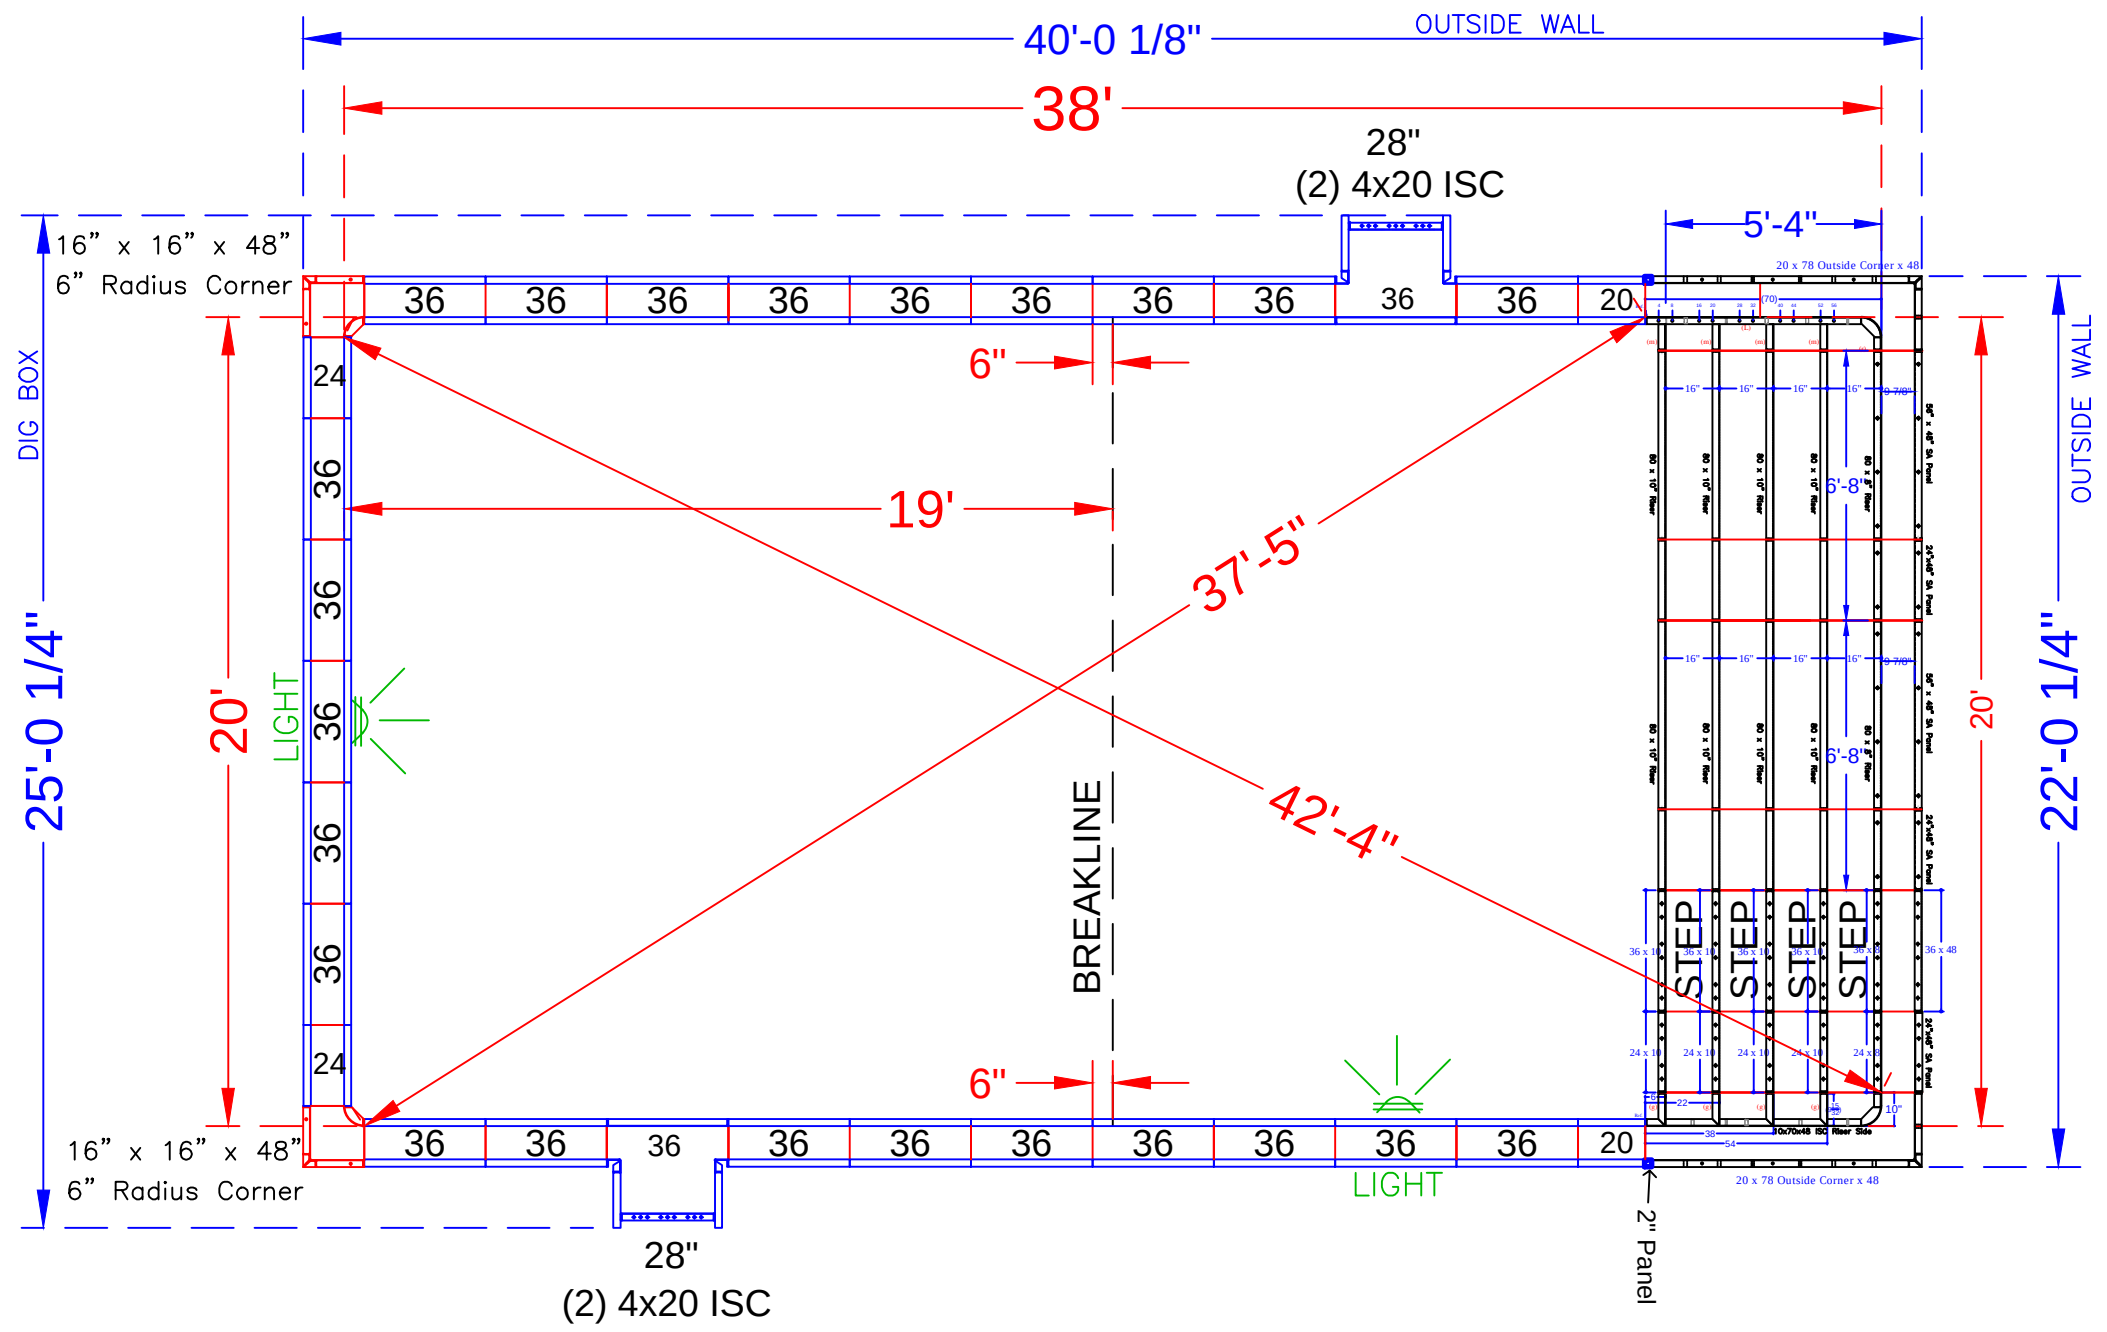

NOTE: SEE CONSTRUCTION DRAWING FOR POOL LOCATION

See Detail Page }

Skimmer Sides }

POOL PANEL DESCRIPTIONS	
QTY.	DESCRIPTION
1	20' x 48" Custom Rectangle Step Assembly
Corner Panels	
4	4" x 20" x 48" Adj Offset Hinged ISC (Pilaster)
2	16" x 16" w/ 6" Radius Inside Corner-SA
Straight Panels	
4	20" x 48" Panel
4	24" x 48" Panel
2	28" x 48" Panel
49	36" x 48" Panel (Includes 1 listed on step detail page)

WOCH - 105 Laurel Drive

20' x 38' -10" Concrete Wall Rectangle
w/ 20' x 5'-4" Vinyl Covered Steps,
Pool Perimeter = 116 Ln. Ft. Pool Area = 760 Sq.Ft.
Approximate Pool Gallons: 23,800

Concrete Yards
- Pool Walls, Spa & Steps: 25.5 yards (24.1 exact)

PANEL LAYOUT


JOB #: 555388
DATE: 9-21-2018
DRAWN BY: SA

REVISIONS

SEASONAL WORLD
WE BUILD BACKYARDS!


*ALL BACK WALLS ARE 48" TALL

STEP TIES:

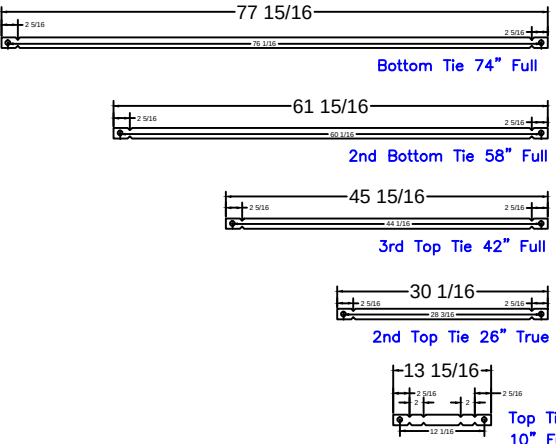

16' Step
Qty(14)
Qty(14)
Qty(14)
Qty(14)

2" Panel

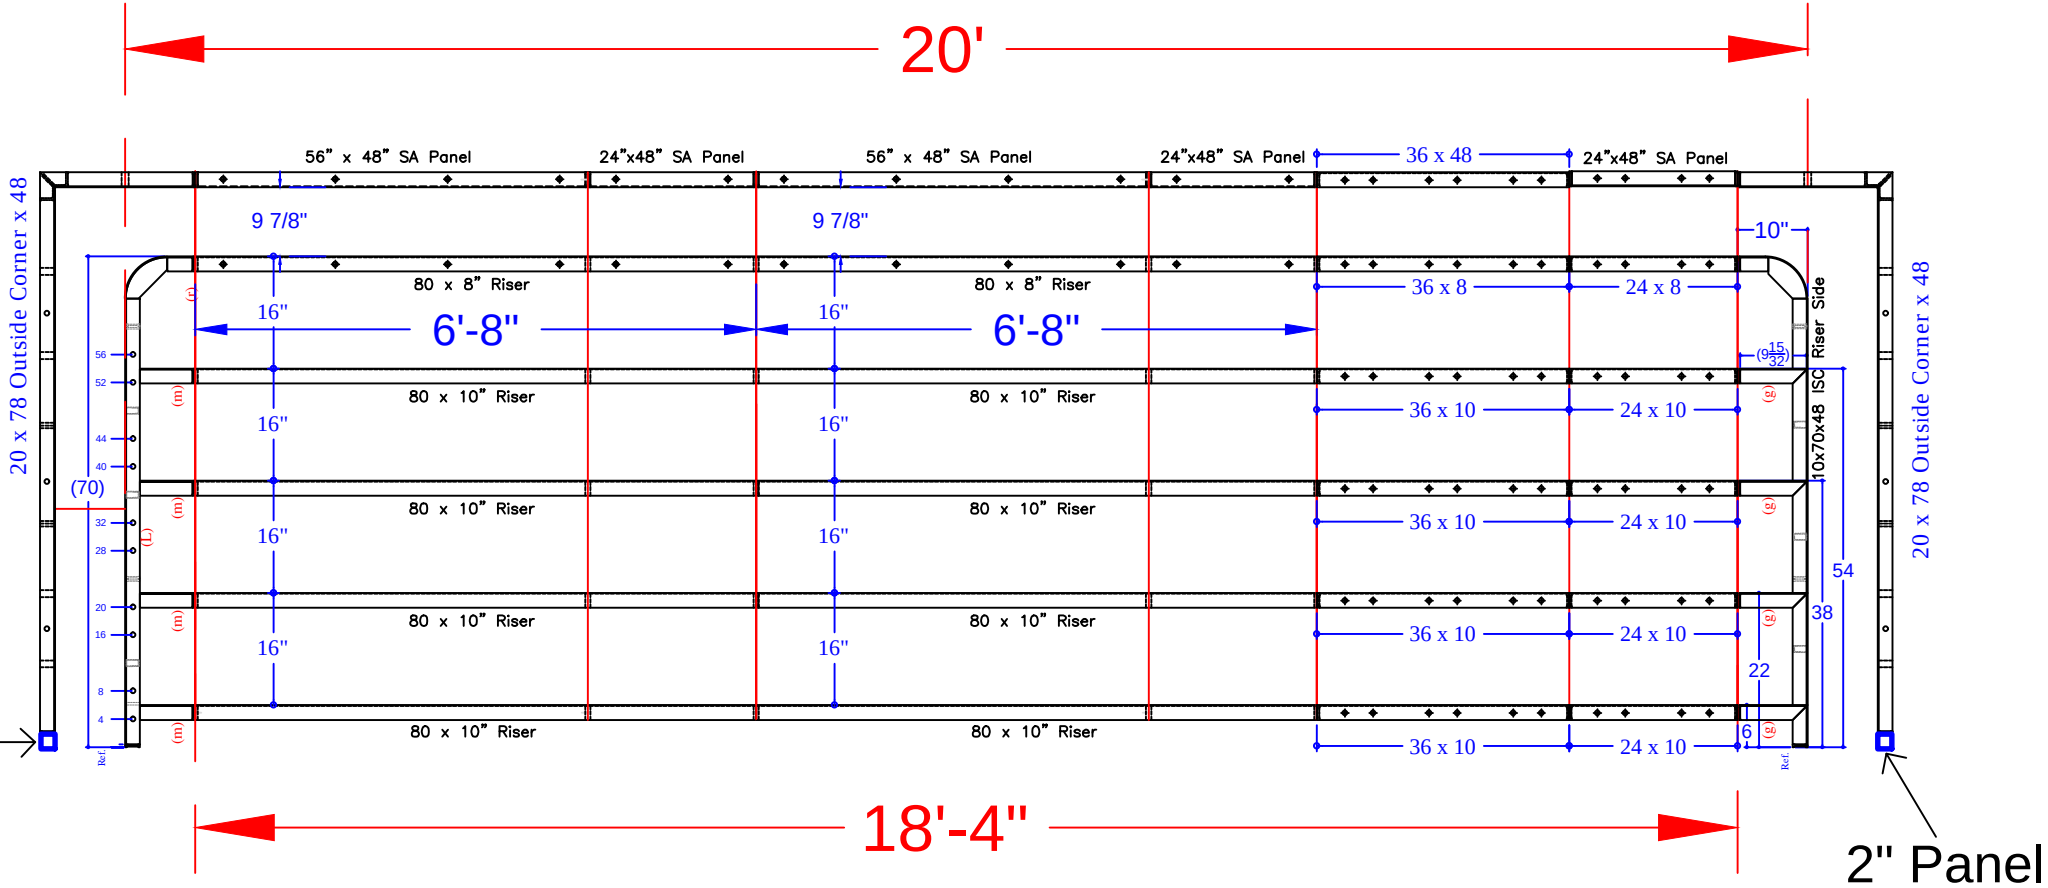

Notes:

*from 8'-4" Outside End Step Assembly w/ 6" R. Corners {

*from 8'-4" Outside End Step Assembly w/ 24" R. Corners {

*from Rectangle Sundeck Assembly {

*New Panels {

STEP PANEL DESCRIPTIONS

QTY.	DESCRIPTION
8	80 x 10 Risers
2	80 x 8 Top Riser
3	24 x 48 SA Panel
2	56 x 48 SA Panel-Back Wall
2	20 x 78 Outside Corner x 48
1	24 x 8 Riser
4	24 x 10 Risers
4	36 x 10 Riser
1	36 x 8 Riser
2	10 x 70 x 48 ISC Riser Sides (Right & Left)
1	36 x 48 Straight Panel

WOCH - 105 Laurel Drive

20' x 38' -10" Concrete Wall Rectangle
w/ 20' x 5'-4" Vinyl Covered Steps,
Pool Perimeter = 116 Ln. Ft. Pool Area = 760 Sq.Ft.
Approximate Pool Gallons: 23,800

Concrete Yards

- Pool Walls, Spa & Steps: 25.5 yards (24.1 exact)

STEP DETAIL

JOB #: 555388
DATE: 9-21-2018
DRAWN BY: SA



SEASONAL WORLD
WE BUILD BACKYARDS!