

NODE POINT
MEASUREMENTS

A-B = 35'-0"
A-C = 13'-9"
A-D = 28'-4"
A-E = 38'-6"
A-F = 25'-5"
A-G = 27'-3"
A-H = 46'-0"

B-C = 31'-2"
B-D = 34'-6"
B-E = 25'-0"
B-F = 11'-5"
B-G = 50'-2"
B-H = 42'-6"

C-D = 14'-7"
C-E = 26'-5"
C-F = 19'-10"
C-G = 19'-10"
C-H = 32'-3"

D-E = 17'-10"
D-F = 24'-3"
D-G = 19'-10"
D-H = 17'-10"


E-F = 19'-10"
E-G = 37'-8"
E-H = 17'-10"

F-G = 38'-10"
F-H = 35'-5"

G-H = 33'-2"

RADII
MEASUREMENTS

C = 9' RADIUS
D = 9' RADIUS
E = 9' RADIUS
F = 10'-10" RADIUS
G = 10'-10" RADIUS
H = 8'-10" RADIUS

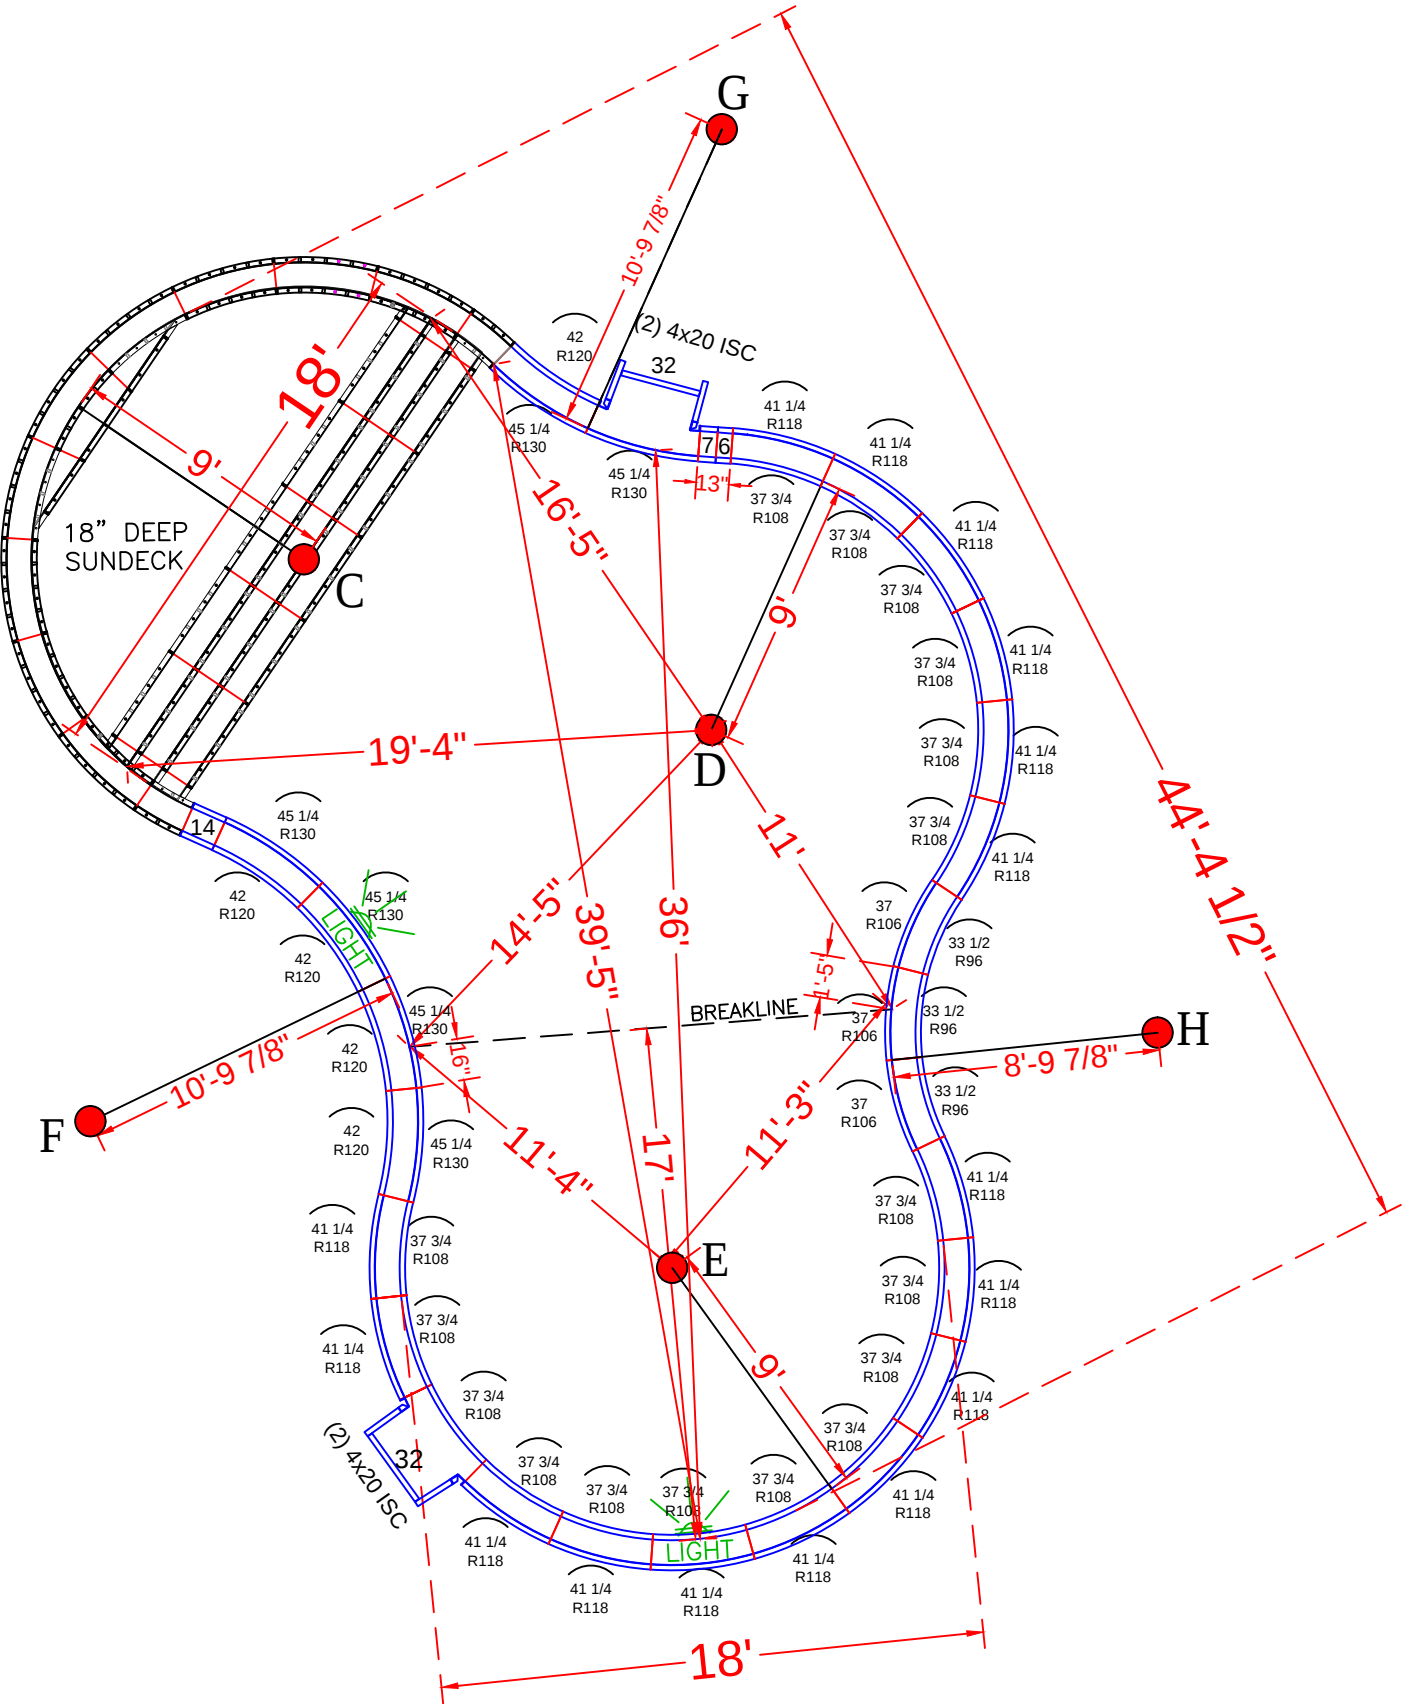

POOL PANEL DESCRIPTIONS

SEE DETAIL PAGE {
SKIMMER SIDES {
SKIMMERS {

QTY.	DESCRIPTION
1	9' Radius Sundeck / Step Assembly
4	4" x 20" x 48" Adj Offset Hinged ISC (Pilaster)
2	32" x 48" Straight
STRAIGHT PANELS	
2	7" x 48" Straight
2	6" x 48" Straight
2	14" x 48" Straight
RADIUS PANELS	
3	33 1/2" x 48" - 96" Radius Panel
3	37" x 48" - 106" Radius Panel
17	37 3/4" x 48" - 108" Radius Panel
16	41 1/4" x 48" - 118" Radius Panel
5	42" x 48" - 120" Radius Panel
6	45 1/4" x 48" - 130" Radius Panel

WRIGHT-16 Stillwell Court
18' x 36' - 10" Concrete Wall - Freeform
w/ 18' Wide Vinyl Covered Sundeck / Steps
Pool Perimeter = 119' Pool Area = 808 S. F.
Approximate Pool Gallons: 21,500 Gallons

Concrete Yards
- Pool Walls & Steps: 18.5 yards (17.7 exact)

PANEL LAYOUT

JOB #: 555193
DATE: 10-13-2016
DRAWN BY: SA

REVISIONS



