

NODE POINT MEASUREMENTS

C-D = 2'
C-E = 9'-11 1/8"
C-F = 23'-6"
C-G = 18'-1 5/8"
C-H = 24'-10 3/8"
C-I = 19'-10"
C-J = 24'-8 1/4"

D-E = 9'-6 1/2"
D-F = 21'-6 3/4"
D-G = 16'-4"
D-H = 23'-1 3/4"
D-I = 18'-5 7/8"
D-J = 24'-5 5/8"

E-F = 20'-5 3/8"
E-G = 13'-9 1/4"
E-H = 18'-11 1/4"
E-I = 11'-10 3/4"
E-J = 14'-10 5/8"

F-G = 6'-9 1/8"
F-H = 7'-1 1/4"
F-I = 12'-9 1/8"
F-J = 26'-7 5/8"


G-H = 7'
G-I = 7'-3 1/8"
G-J = 20'-9 3/4"

H-I = 8'-0 3/4"
H-J = 21'-1 5/8"

I-J = 13'-10 5/8"

RADI MEASUREMENTS

C = 6' RADIUS
D = 8' RADIUS
E = 4' RADIUS
F = 4' RADIUS
G = 11' RADIUS
H = 4' RADIUS
I = 3' RADIUS
J = 10'-9 7/8" RADIUS

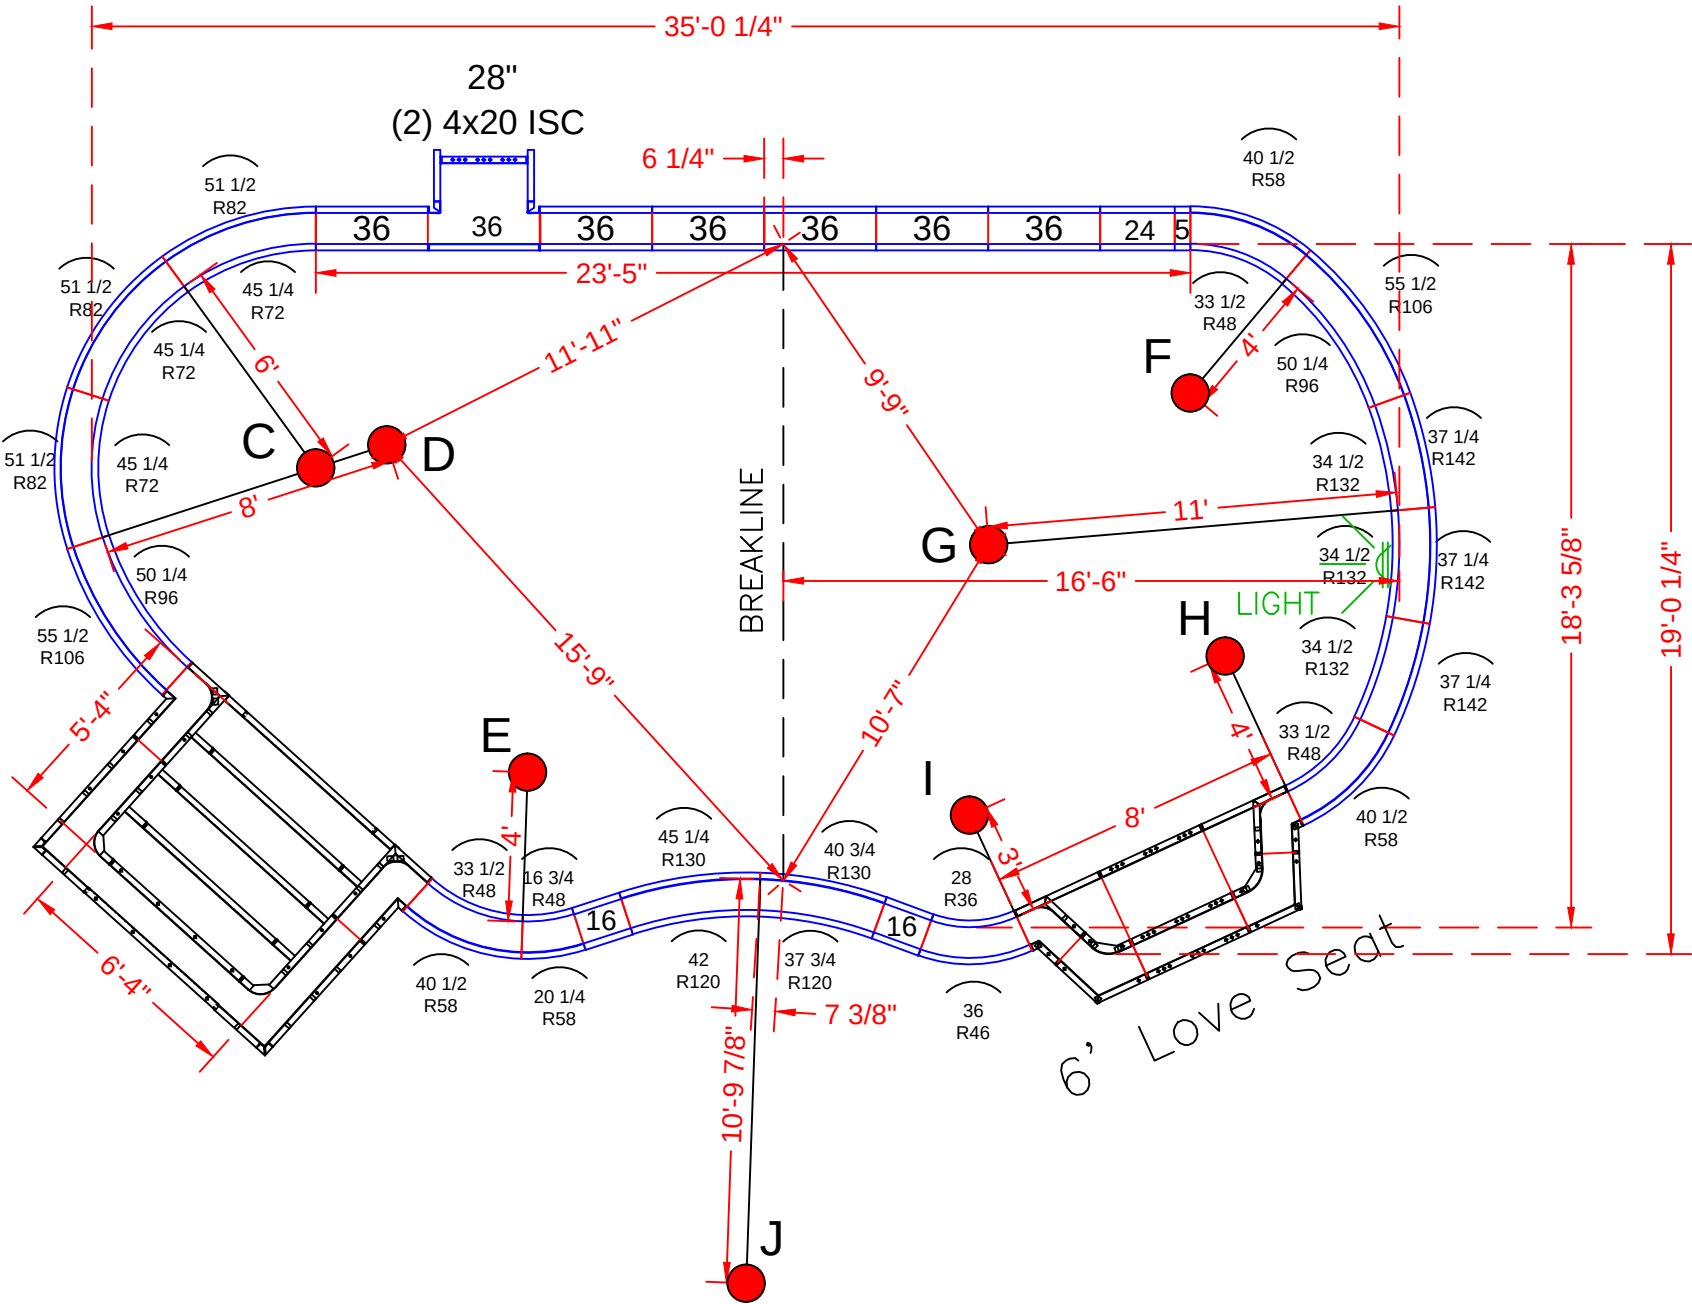

POOL PANEL DESCRIPTIONS

Skimmers Sides {

Skimmer {

See Detail Page {

See Detail Page {

QTY.	DESCRIPTION
Straight Panels	
2	4" x 20" x 48" Adj Offset Hinged ISC (Pilaster)
2	5" x 48" Straight
4	16" x 48" Straight
2	24" x 48" Straight
1	28" x 48" Straight
13	36" x 48" Straight
1	6'-4" x 5'-4" x 48" Step Assembly w/ 6" Radius
1	6' x 2' Love Seat Assembly
Radius Panels	
1	28" x 48" 36" IS Radius Panel
1	36" x 48" 46" OS Radius Panel
1	16 3/4" x 48" 48" IS Radius Panel
1	20 1/4" x 48" 58" OS Radius Panel
3	33 1/2" x 48" 48" Radius Panel
3	40 1/2" x 48" 58" Radius Panel
3	45 1/4" x 48" 72" Radius IS Panel
3	51 1/2" x 48" 82" Radius OS Panel
2	50 1/4" x 48" 96" Radius IS Panel
2	55 1/2" x 48" 106" Radius OS Panel
1	37 3/4" x 48" 120" Radius OS Panel
1	40 3/4" x 48" 130" Radius IS Panel
1	42" x 48" 120" OS Radius Panel
1	45 1/4" x 48" 130" IS Radius Panel
3	34 1/2" x 48" 132" IS Radius Panel
3	37 1/4" x 48" 142" OS Radius Panel

YOON - 1413 Gully Road

18' x 35' - 10" Concrete Wall - Freeform
w/ 6'-4" x 5'-4" Vinyl Covered Step

Pool Perimeter = 103'

Pool Area = 579 S. F.

Approximate Gallons of Pool: 19,755 Gallons

Concrete Yards

- Pool Walls & Steps: 18 yards (17.05 exact)



PANEL LAYOUT

JOB #: 500412
DATE: 08-20-2014
SCALE: 1' = 1/8 "
DRAWN BY: SA & LH


REVISIONS		




SEASONAL WORLD
WE BUILD BACKYARDS!

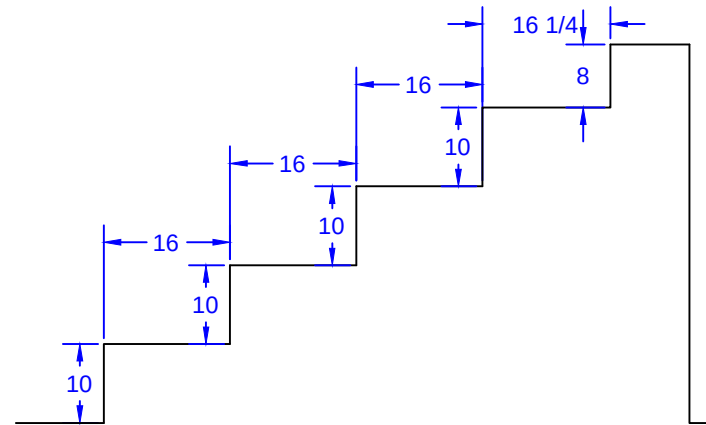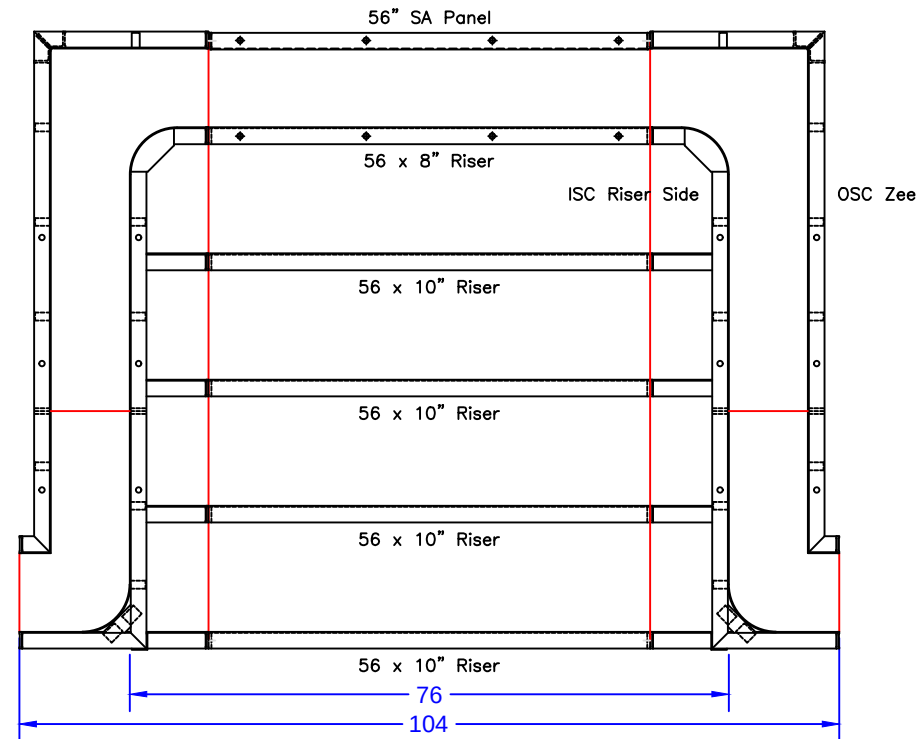

STEP TIES:

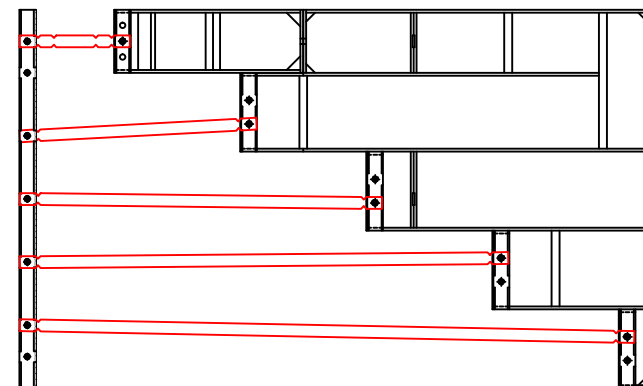

6'-4" x 5'-4" Outside End Step - 6" Radius Corners

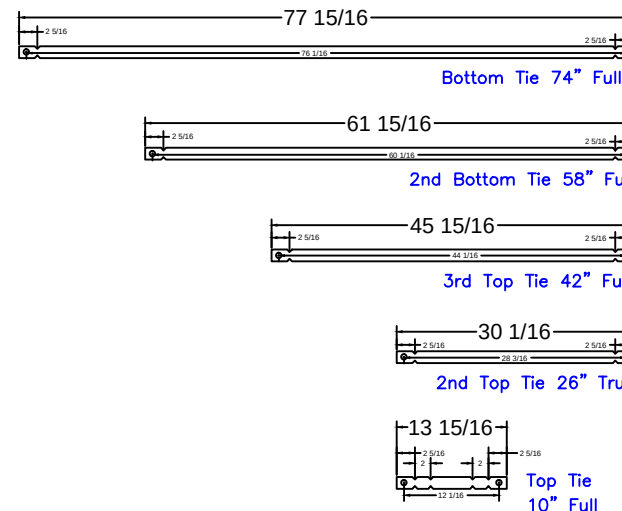

6'-4" Step
Qty(4)
Qty(2)
Qty(2)
Qty(2)
Qty(12)

YOON - 1413 Gully Road

18' x 35' - 10" Concrete Wall - Freeform

w/ 6'-4" x 5'-4" Vinyl Covered Step

Pool Perimeter = 103'

Pool Area = 579 S. F.

Approximate Gallons of Pool: 19,755 Gallons

Concrete Yards

- Pool Walls & Steps: 18 yards (17.05 exact)

STEP PANEL DESCRIPTIONS

QTY.	DESCRIPTION
4	56 x 10 Risers
1	56 x 8 Top Riser
1	56 x 48 SA Panel-Back Wall
2	4x64x20 x 48 OSC Zee Panel
2	10x64x14 x 48 ISC Riser Sides

STEP DETAIL

JOB #: 500412


DATE: 08-20-2014

SCALE: 1' = 1/2 "

DRAWN BY: SA & LH



SEASONAL WORLD
WE BUILD BACKYARDS!

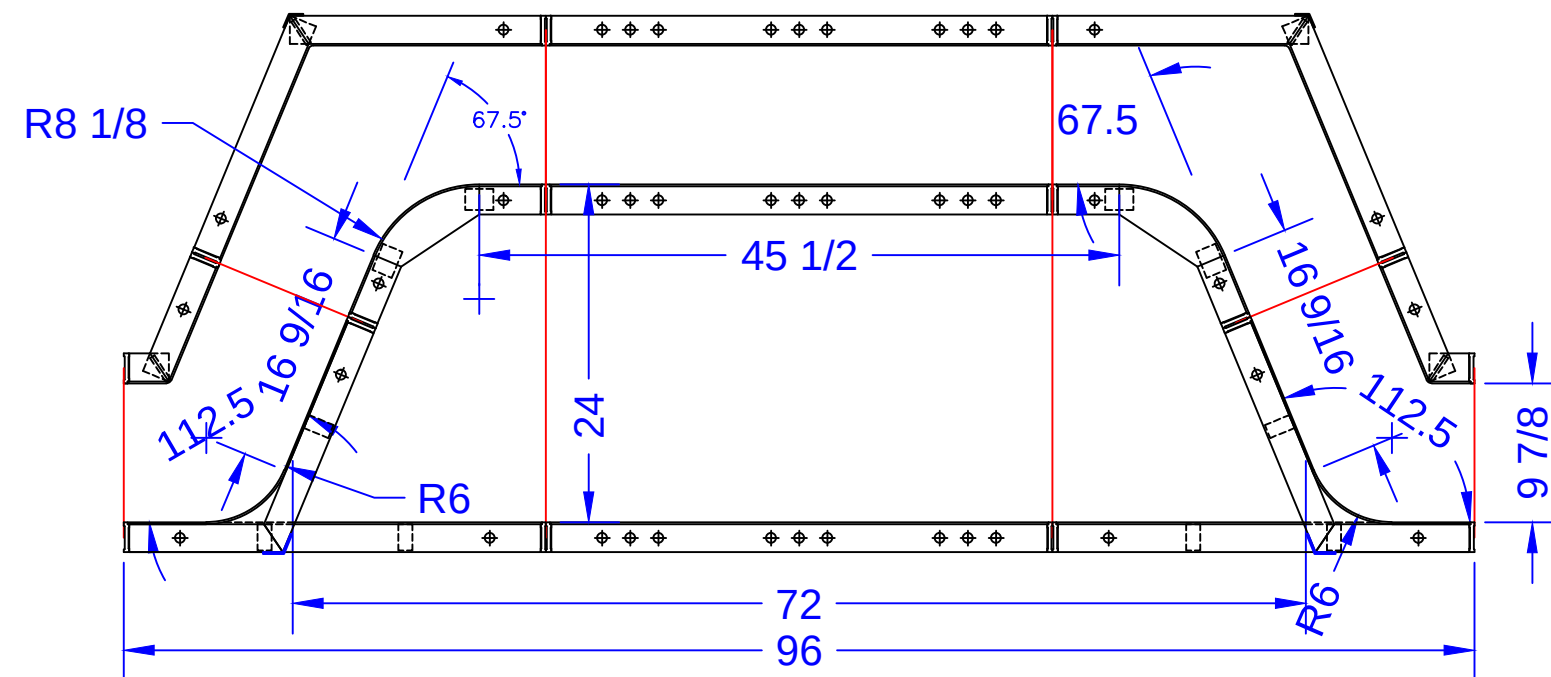

34" Full Pool Tie 1/4" BB DRN

LOVE SEAT PANEL DESCRIPTIONS

QTY.	DESCRIPTION
2	16 3/4" x 16 3/4" x 48" OSC
2	3 1/4" x 9 1/4" x 48" ISC
1	36" x 48" SA Panel
2	10 3/16" x 10 3/16" x 24" ISC 8" Radius - Fixed 67.5° Bench Form
2	30" x 15 29/32" x 48" OSC 6" Radius - Fixed 67.5° Riser Side
2	36" x 24" SA Panel

YOON - 1413 Gully Road

18' x 35' - 10" Concrete Wall - Freeform

w/ 6'-4" x 5'-4" Vinyl Covered Step

Pool Perimeter = 103'

Pool Area = 579 S. F.

Approximate Gallons of Pool: 19,755 Gallons

Concrete Yards

- Pool Walls & Steps: 18 yards (17.05 exact)

BENCH DETAIL

JOB #: 500412

DATE: 08-20-2014

SCALE: 1' = 1/2 "

DRAWN BY: SA & LH



SEASONAL WORLD
WE BUILD BACKYARDS!